

Bryan W. Shaw, Ph.D., *Chairman*
Buddy Garcia, *Commissioner*
Carlos Rubinstein, *Commissioner*
Mark R. Vickery, P.G., *Executive Director*



TEXAS COMMISSION ON ENVIRONMENTAL QUALITY

Protecting Texas by Reducing and Preventing Pollution

April 20, 2011

Mr. Thomas H. Hornseth, P.E.
Comal County Engineer
195 David Jonas Drive
New Braunfels TX 78132-3710

Re: Edwards Aquifer, Comal County
PROJECT NAME: **The Residences at Westpointe**, located on the southwest corner of Oak Run Parkway and Westpointe Drive between Highway 46, New Braunfels, Texas
PLAN TYPE: Application for Approval of a **Water Pollution Abatement Plan**, 30 Texas Administration Code (TAC) Chapter 213; Edwards Aquifer Protection Program
EAPP File No.: 2978.00

Dear Mr. Hornseth:

The referenced application is being forwarded to you pursuant to the Edwards Aquifer Rules. The Texas Commission on Environmental Quality (TCEQ) is required by 30 TAC Chapter 213 to provide copies of all applications to affected incorporated cities and underground water conservation districts for their comments prior to TCEQ approval.

Please forward your comments to this office by May 19, 2011.

The Texas Commission on Environmental Quality appreciates your assistance in this matter and your compliance efforts to ensure protection of the State's environment. If you or members of your staff have any questions regarding these matters, please feel free to contact the San Antonio Region Office at (210) 490-3096.

Sincerely

A handwritten signature in blue ink that reads "Todd Jones".

Todd Jones
Water Section Work Leader
San Antonio Regional Office

TJ/eg

WATER POLLUTION ABATEMENT PLAN

For

THE RESIDENCES AT WESTPOINTE New Braunfels, Texas

APRIL 2011

RECEIVED

APR 25 2011

COUNTY ENGINEER



Aaron K. Parenica
4-13-2011

TCEO-P13
APR 19 2011
SAN ANTONIO

Prepared By:

Bury + Partners
922 Isom Road, Suite 100
San Antonio, Texas 78216
Office: 210-525-9090/Fax: 210-525-0529
TBPE Registration Number F1048

I:\109719\50001\Reports\WPAP\Flysheet.doc.sl.mmm



TCEQ Core Data Form

TCEQ Use Only

For detailed instructions regarding completion of this form, please read the Core Data Form Instructions or call 512-239-5175.

SECTION I: General Information

1. Reason for Submission (If other is checked please describe in space provided)			
<input checked="" type="checkbox"/> New Permit, Registration or Authorization (Core Data Form should be submitted with the program application)			
<input type="checkbox"/> Renewal (Core Data Form should be submitted with the renewal form)		<input type="checkbox"/> Other	
2. Attachments Describe Any Attachments: (ex. Title V Application, Waste Transporter Application, etc.)			
<input checked="" type="checkbox"/> Yes <input type="checkbox"/> No Water Pollution Abatement (WPAP) Application			
3. Customer Reference Number (if issued)		4. Regulated Entity Reference Number (if issued)	
CN 603722869		RN	

SECTION II: Customer Information

5. Effective Date for Customer Information Updates (mm/dd/yyyy)			
6. Customer Role (Proposed or Actual) – as it relates to the Regulated Entity listed on this form. Please check only one of the following:			
<input type="checkbox"/> Owner		<input type="checkbox"/> Operator	
<input type="checkbox"/> Occupational Licensee		<input type="checkbox"/> Responsible Party	
<input checked="" type="checkbox"/> Owner & Operator		<input type="checkbox"/> Voluntary Cleanup Applicant	
		<input type="checkbox"/> Other: _____	
7. General Customer Information			
<input type="checkbox"/> New Customer		<input type="checkbox"/> Update to Customer Information	
<input type="checkbox"/> Change in Legal Name (Verifiable with the Texas Secretary of State)		<input type="checkbox"/> Change in Regulated Entity Ownership	
		<input checked="" type="checkbox"/> No Change**	
**If "No Change" and Section I is complete, skip to Section III – Regulated Entity Information.			
8. Type of Customer:			
<input type="checkbox"/> Corporation		<input type="checkbox"/> Individual	
<input type="checkbox"/> City Government		<input type="checkbox"/> Sole Proprietorship- D.B.A	
<input type="checkbox"/> County Government		<input type="checkbox"/> Federal Government	
<input type="checkbox"/> State Government		<input type="checkbox"/> Other: _____	
<input type="checkbox"/> Other Government		<input checked="" type="checkbox"/> General Partnership	
		<input type="checkbox"/> Limited Partnership	
9. Customer Legal Name (If an individual, print last name first: ex: Doe, John)			
		If new Customer, enter previous Customer below	
		End Date:	
10. Mailing Address:			
City		State	
		ZIP	
		ZIP + 4	
11. Country Mailing Information (if outside USA)			
12. E-Mail Address (if applicable)			
13. Telephone Number			
14. Extension or Code		15. Fax Number (if applicable)	
() -		() -	
16. Federal Tax ID (9 digits)			
17. TX State Franchise Tax ID (11 digits)		18. DUNS Number (if applicable)	
19. TX SOS Filing Number (if applicable)			
20. Number of Employees			
<input type="checkbox"/> 0-20		<input type="checkbox"/> 21-100	
<input type="checkbox"/> 101-250		<input type="checkbox"/> 251-500	
<input type="checkbox"/> 501 and higher		21. Independently Owned and Operated?	
		<input type="checkbox"/> Yes <input type="checkbox"/> No	

SECTION III: Regulated Entity Information

22. General Regulated Entity Information (If "New Regulated Entity" is selected below this form should be accompanied by a permit application)			
<input checked="" type="checkbox"/> New Regulated Entity <input type="checkbox"/> Update to Regulated Entity Name <input type="checkbox"/> Update to Regulated Entity Information <input type="checkbox"/> No Change** (See below)			
**If "NO CHANGE" is checked and Section I is complete, skip to Section IV, Preparer Information.			
23. Regulated Entity Name (name of the site where the regulated action is taking place)			
The Residences at Westpointe			

24. Street Address of the Regulated Entity: <i>(No P.O. Boxes)</i>	SWC of Oak Run Parkway and WestPointe Drive							
	City	New Braunfels	State	TX	ZIP	78132	ZIP + 4	
25. Mailing Address:	Westpointe Residential, LTD							
	c/o The M L & E Company, PO Box 212							
	City	Colonial Heights	State	VA	ZIP	23834	ZIP + 4	2860
26. E-Mail Address:	Joey@integratedrealtygroup.com							
27. Telephone Number	28. Extension or Code		29. Fax Number <i>(if applicable)</i>					
(210) 495-8777	N/A		(210) 499-4217					
30. Primary SIC Code (4 digits)	31. Secondary SIC Code (4 digits)	32. Primary NAICS Code (5 or 6 digits)			33. Secondary NAICS Code (5 or 6 digits)			
1522	1623	236117			531110			
34. What is the Primary Business of this entity? <i>(Please do not repeat the SIC or NAICS description.)</i>								
Commercial and Multi-Family								

Questions 34 – 37 address geographic location. Please refer to the instructions for applicability.

35. Description to Physical Location:	SWC of Oak Run Parkway and WestPointe Drive, New Braunfels, Comal County, Texas							
36. Nearest City	County		State			Nearest ZIP Code		
New Braunfels	Comal		TX			78132		
37. Latitude (N) In Decimal:	29.711061			38. Longitude (W) In Decimal:	98.165783			
Degrees	Minutes	Seconds	Degrees	Minutes	Seconds			
29	42	39.82	98	9	56.82			

39. TCEQ Programs and ID Numbers Check all Programs and write in the permits/registration numbers that will be affected by the updates submitted on this form or the updates may not be made. If your Program is not listed, check other and write it in. See the Core Data Form instructions for additional guidance.

<input type="checkbox"/> Dam Safety	<input type="checkbox"/> Districts	<input checked="" type="checkbox"/> Edwards Aquifer	<input type="checkbox"/> Industrial Hazardous Waste	<input type="checkbox"/> Municipal Solid Waste
<input type="checkbox"/> New Source Review – Air	<input type="checkbox"/> OSSF	<input type="checkbox"/> Petroleum Storage Tank	<input type="checkbox"/> PWS	<input type="checkbox"/> Sludge
<input type="checkbox"/> Stormwater	<input type="checkbox"/> Title V – Air	<input type="checkbox"/> Tires	<input type="checkbox"/> Used Oil	<input type="checkbox"/> Utilities
<input type="checkbox"/> Voluntary Cleanup	<input type="checkbox"/> Waste Water	<input type="checkbox"/> Wastewater Agriculture	<input type="checkbox"/> Water Rights	<input checked="" type="checkbox"/> Other: WPAP


SECTION IV: Preparer Information

40. Name:	Aaron K. Parenica, P.E.	41. Title:	Associate/Project Engineer
42. Telephone Number	43. Ext./Code	44. Fax Number	45. E-Mail Address
(210) 525-9090		(210) 525-0529	aparenica@burypartners.com

SECTION V: Authorized Signature

46. By my signature below, I certify, to the best of my knowledge, that the information provided in this form is true and complete, and that I have signature authority to submit this form on behalf of the entity specified in Section II, Field 9 and/or as required for the updates to the ID numbers identified in field 39.

(See the Core Data Form instructions for more information on who should sign this form.)

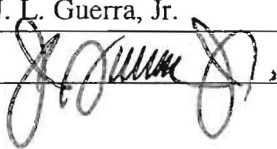Company:	Westpointe Residential, LTD	Job Title:	Partner
Name <i>(In Print)</i> :	J. L. Guerra, Jr.	Phone:	(210) 495-8777
Signature:		Date:	4/6/2011

GENERAL INFORMATION FORM

General Information Form
For Regulated Activities on the
Edwards Aquifer Recharge and Transition Zones
and Relating to 30 TAC §213.4(b) & §213.5(b)(2)(A), (B)
Effective June 1, 1999

REGULATED ENTITY NAME: THE RESIDENCES AT WESTPOINTE
COUNTY: Comal STREAM BASIN: Bleiders Creek

EDWARDS AQUIFER: RECHARGE ZONE
 TRANSITION ZONE

PLAN TYPE: WPAP AST EXCEPTION
 SCS UST MODIFICATION

CUSTOMER INFORMATION

1. Customer (Applicant):

Contact Person: J.L. Guerra, Jr.
Entity: Westpointe Residential, LTD
Mailing Address: c/o The ML&E Company, P.O. Box 212
City, State: Colonial Heights, VA Zip: 23834
Telephone: (210) 495-8777 FAX: (210) 499-4217

Agent/Representative (If any):

Contact Person: Aaron K. Parenica, P.E.
Entity: Bury+Partners
Mailing Address: 922 Isom Road, Suite 100
City, State: San Antonio, Texas Zip: 78216
Telephone: (210) 525-9090 FAX: (210) 525-0529

2. This project is inside the city limits of New Braunfels, Texas.
 This project is outside the city limits but inside the ETJ (extra-territorial jurisdiction) of _____.
 This project is not located within any city's limits or ETJ.

3. The location of the project site is described below. The description provides sufficient detail and clarity so that the TCEQ's Regional staff can easily locate the project and site boundaries for a field investigation.

Southwest corner of Oak Run Parkway and WestPointe Drive

4. **ATTACHMENT A - ROAD MAP.** A road map showing directions to and the location of the project site is attached at the end of this form.
5. **ATTACHMENT B - USGS / EDWARDS RECHARGE ZONE MAP.** A copy of the official 7 ½ minute USGS Quadrangle Map (Scale: 1" = 2000') of the Edwards Recharge Zone is attached behind this sheet. The map(s) should clearly show:

- Project site.
- USGS Quadrangle Name(s).
- Boundaries of the Recharge Zone (and Transition Zone, if applicable).
- Drainage path from the project to the boundary of the Recharge Zone.

6. Sufficient survey staking is provided on the project to allow TCEQ regional staff to locate the boundaries and alignment of the regulated activities and the geologic or manmade features noted in the Geologic Assessment. **The TCEQ must be able to inspect the project site or the application will be returned.**
7. **ATTACHMENT C - PROJECT DESCRIPTION.** Attached at the end of this form is a detailed narrative description of the proposed project.
8. Existing project site conditions are noted below:
- Existing commercial site
 - Existing industrial site
 - Existing residential site
 - Existing paved and/or unpaved roads
 - Undeveloped (Cleared)
 - Undeveloped (Undisturbed/Uncleared)
 - Other: _____

PROHIBITED ACTIVITIES

9. I am aware that the following activities are prohibited on the **Recharge Zone** and are not proposed for this project:
- (1) waste disposal wells regulated under 30 TAC Chapter 331 of this title (relating to Underground Injection Control);
 - (2) new feedlot/concentrated animal feeding operations, as defined in 30 TAC §213.3;
 - (3) land disposal of Class I wastes, as defined in 30 TAC §335.1;
 - (4) the use of sewage holding tanks as parts of organized collection systems; and
 - (5) new municipal solid waste landfill facilities required to meet and comply with Type I standards which are defined in §330.41(b), (c), and (d) of this title (relating to Types of Municipal Solid Waste Facilities).
10. N/A I am aware that the following activities are prohibited on the **Transition Zone** and are not proposed for this project:
- (1) waste disposal wells regulated under 30 TAC Chapter 331 (relating to Underground Injection Control);
 - (2) land disposal of Class I wastes, as defined in 30 TAC §335.1; and
 - (3) new municipal solid waste landfill facilities required to meet and comply with Type I standards which are defined in §330.41 (b), (c), and (d) of this title.

ADMINISTRATIVE INFORMATION

11. The fee for the plan(s) is based on:
- For a Water Pollution Abatement Plan and Modifications, the total acreage of the site where regulated activities will occur.
 - For an Organized Sewage Collection System Plans and Modifications, the total linear

footage of all collection system lines.

- For a UST Facility Plan or an AST Facility Plan, the total number of tanks or piping systems.
- A request for an exception to any substantive portion of the regulations related to the protection of water quality.
- A request for an extension to a previously approved plan.

12. Application fees are due and payable at the time the application is filed. If the correct fee is not submitted, the TCEQ is not required to consider the application until the correct fee is submitted. Both the fee and the Edwards Aquifer Fee Form have been sent to the Commission's:


- TCEQ cashier
- Austin Regional Office (for projects in Hays, Travis, and Williamson Counties)
- San Antonio Regional Office (for projects in Bexar, Comal, Kinney, Medina, and Uvalde Counties)

13. Submit one (1) original and one (1) copy of the application, plus additional copies as needed for each affected incorporated city, groundwater conservation district, and county in which the project will be located. The TCEQ will distribute the additional copies to these jurisdictions. The copies must be submitted to the appropriate regional office.

14. No person shall commence any regulated activity until the Edwards Aquifer Protection Plan(s) for the activity has been filed with and approved by the Executive Director.

To the best of my knowledge, the responses to this form accurately reflect all information requested concerning the proposed regulated activities and methods to protect the Edwards Aquifer. This **GENERAL INFORMATION FORM** is hereby submitted for TCEQ review. The application was prepared by:

Aaron K. Parenica, P.E. (w/ Bury+Partners)
Print Name of Customer/Agent

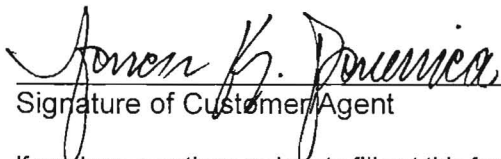
Signature of Customer/Agent


4-12-2011
Date

If you have questions on how to fill out this form or about the Edwards Aquifer protection program, please contact us at 210/490-3096 for projects located in the San Antonio Region or 512/339-2929 for projects located in the Austin Region.

Individuals are entitled to request and review their personal information that the agency gathers on its forms. They may also have any errors in their information corrected. To review such information, contact us at 512/239-3282.

ATTACHMENT A

ROAD MAP

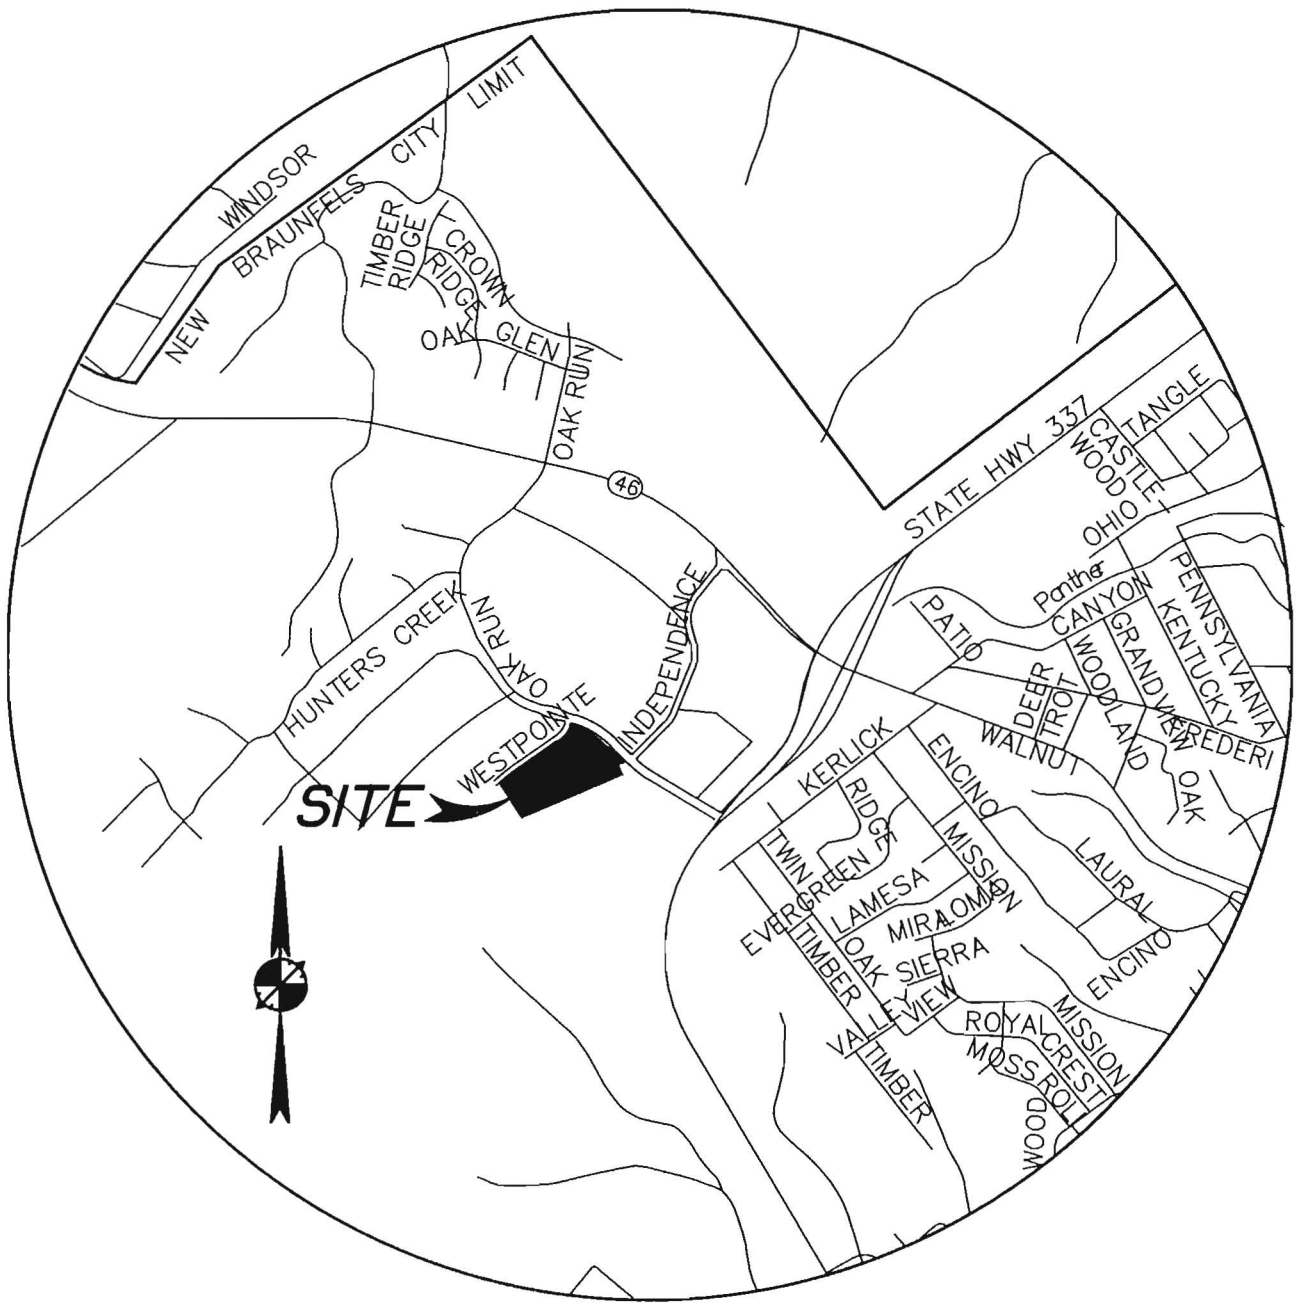

ROAD MAP
 NEW BRAUNFELS,
 TEXAS
 N.T.S.

SCALE: NTS
DRAWN: SL
DATE: Apr 12, 2011
SHEET 1 OF 1



THE RESIDENCES AT
 WESTPOINTE
 NEW BRAUNFELS, TEXAS

b Bury+Partners
 ENGINEERING SOLUTIONS
 922 Isom Road, Suite 100
 San Antonio, TX 78218
 Tel. (210) 625-9090 Fax (210) 625-0529
 TBPE Registration Number F1048
 Bury+Partners-SA, Inc. ©Copyright 2011

ATTACHMENT B

USGS/EDWARDS RECHARGE ZONE MAP

(Scale 1" = 2,000')

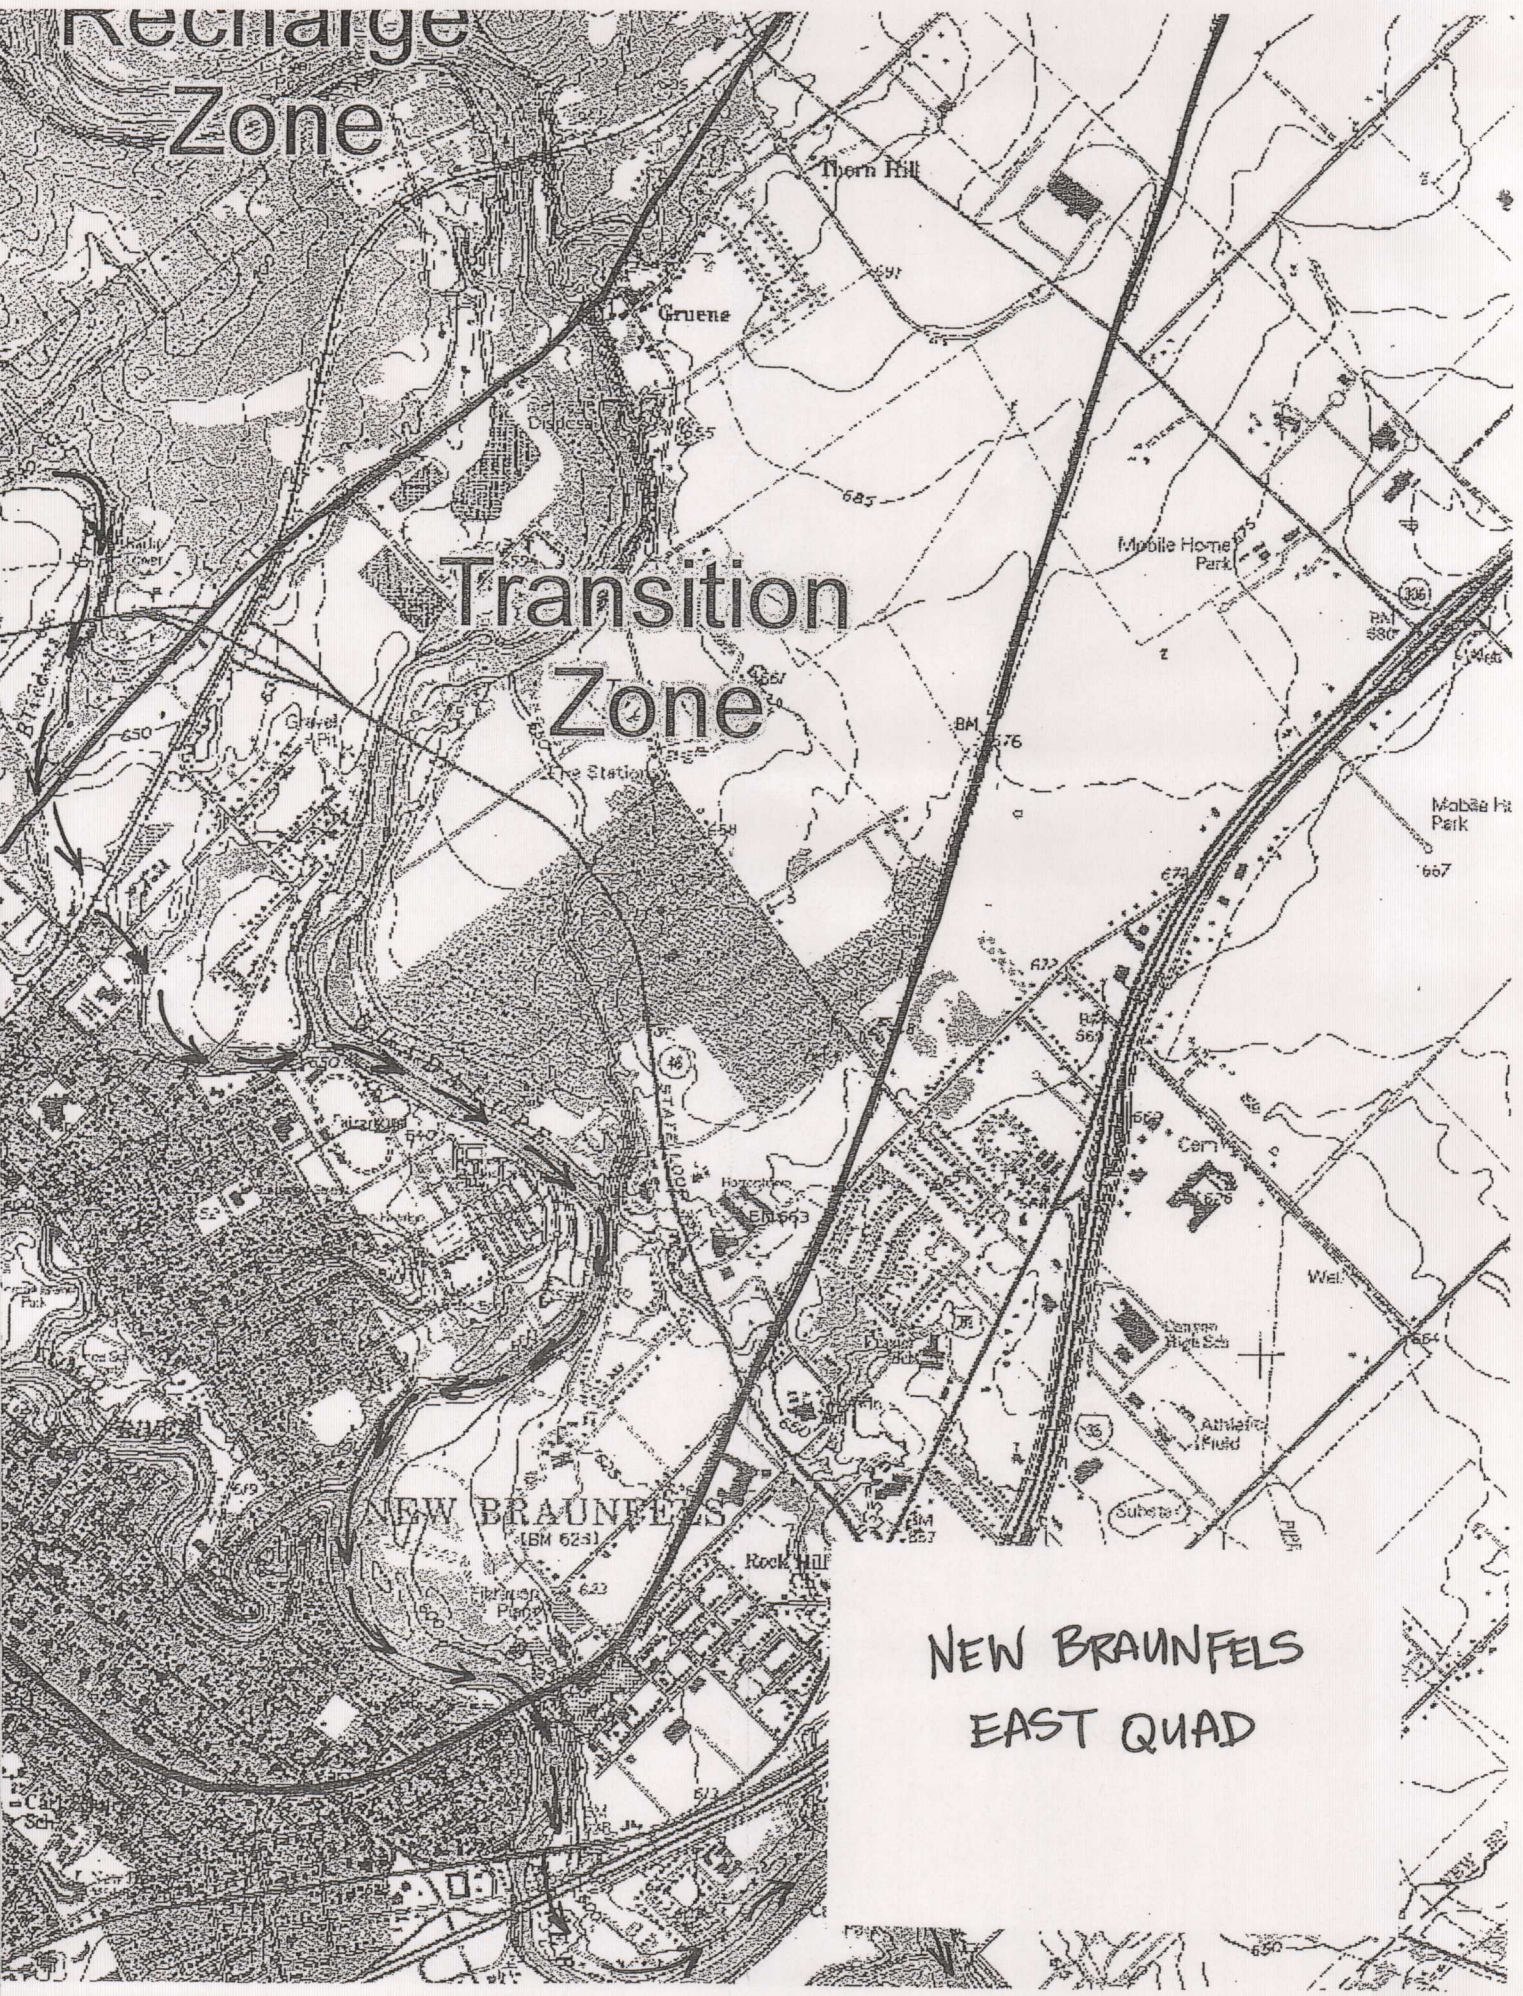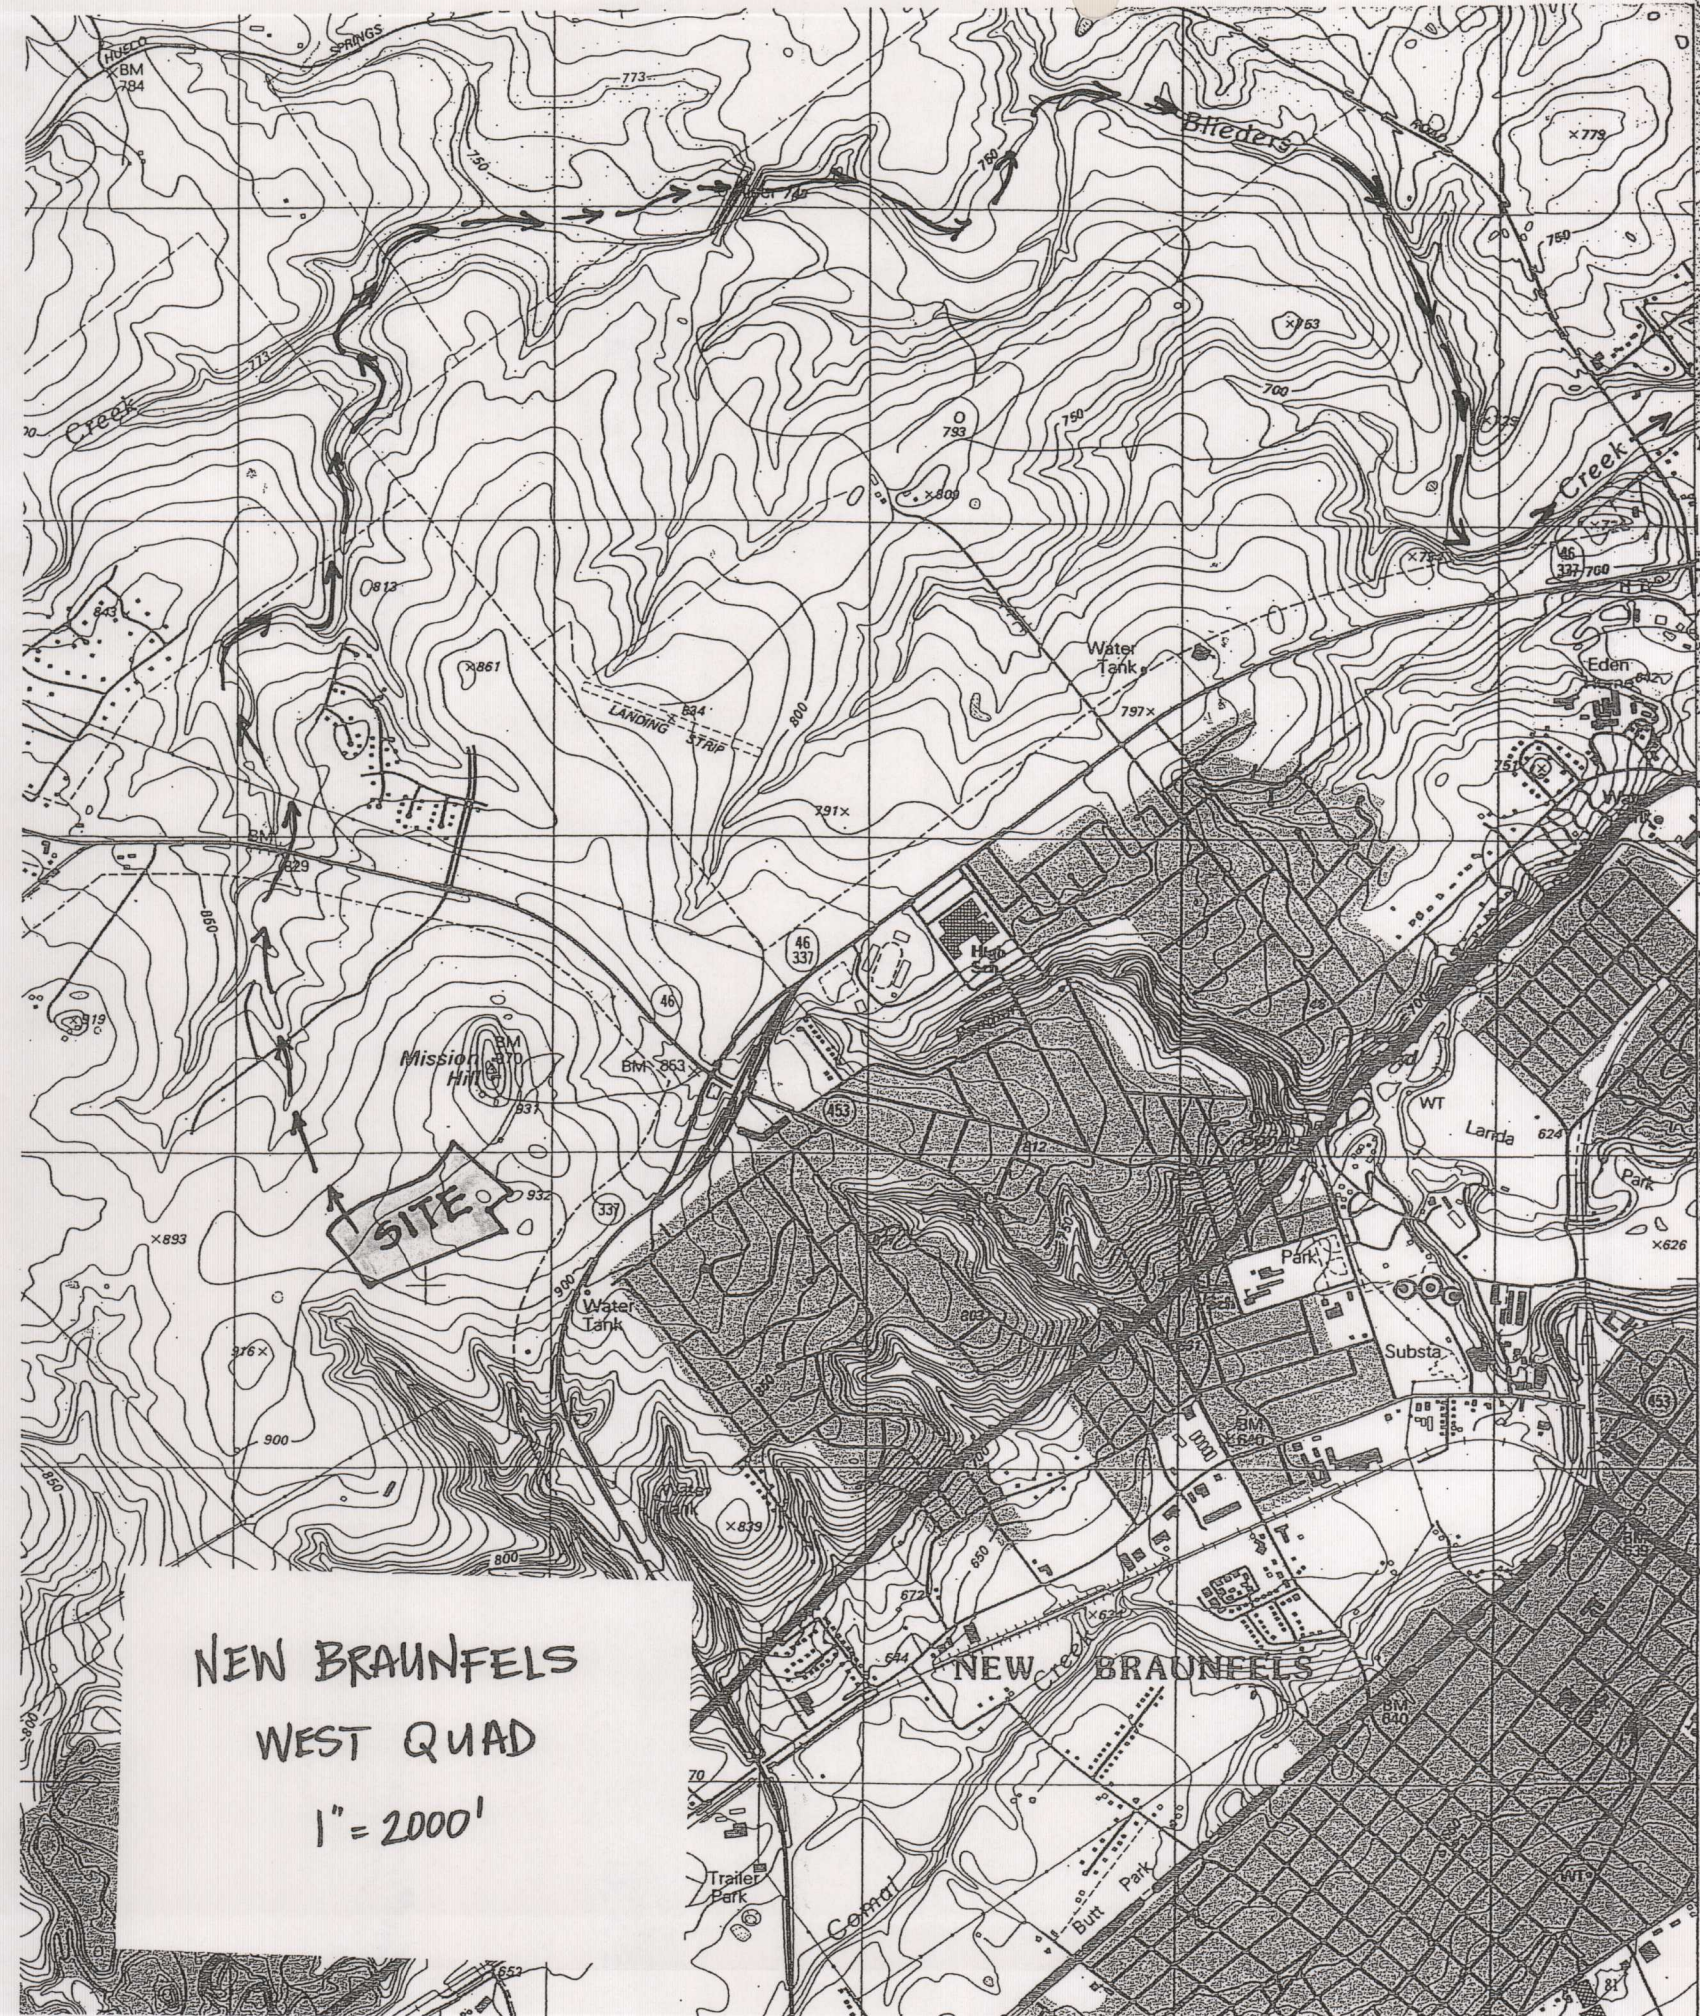

Recharge
Zone

Transition
Zone

NEW BRAUNFELS
WEST QUAD
1" = 2000'

NEW BRAUNFELS
EAST QUAD

ATTACHMENT C

PROJECT DESCRIPTION

PROJECT DESCRIPTION

The Residences at Westpointe is a ± 24.50 -acre development located near the southwest corner of the intersection of Oak Run Parkway and Westpointe Drive. This entire development lies within the city limits of the City of New Braunfels in Comal County, Texas. The project is located in the Edwards Aquifer Recharge Zone (EARZ), and is within watershed of the Guadalupe River via the Blieders Creek tributary.

Currently, the site is undeveloped with natural vegetation and trees. There is no existing impervious coverage on the site. The proposed development will be constructed in three phases. Phases 1 and 2 will consist of a multi-family apartment complex fronting Westpointe Drive while the third phase will front Oak Run Parkway, and consist of a commercial development. Phase 1 totals ± 7.72 acres with an increase of impervious cover of ± 5.25 -acres (68%). Phase 2 consists of ± 8.53 acres and will increase its impervious area by ± 5.65 acres (66%). A site plan for the commercial development has not been finalized, however, an impervious coverage of 95% (± 5.80 acres) of the ± 6.10 -acre lot was assumed for this WPAP application. The remainder area of ± 2.14 acres consists of a detention pond and the subsequent water quality pond described in this WPAP application. Please note that a separate Sewage Collection System (SCS) Application will be submitted in the near future for this project.

A sand filter water quality pond will be used as the Permanent Best Management Practice (BMP's) on-site to treat storm water generated from this development. The water quality pond has been designed in accordance with TCEQ's Technical Guidance Manual to remove 80% of the increased Total Suspended Solids (TSS) for the proposed development in its entirety. Once treated, storm water will be detained by an existing detention pond located within the development. Storm water from this pond will be released to an existing storm system, head northerly and tie into an existing storm drainage system constructed during the development of the Enclave at Westpointe Village. From there, the storm water will be released into an existing drainage easement within the Hunters Creek Subdivision and eventually discharge into Blieders Creek. Temporary BMP's, including a temporary sedimentation basin, will be constructed and placed on the site prior to construction. All areas not covered by the building footprint, sidewalks, or pavement will be stabilized with either sod or landscaping prior to the removal of these Temporary BMPs.

GEOLOGIC ASSESSMENT

Geologic Assessment
 For Regulated Activities
 on The Edwards Aquifer Recharge/transition Zones
 and Relating to 30 TAC §213.5(b)(3), Effective June 1, 1999

REGULATED ENTITY NAME: The Residences at Westpointe – Comal County, Texas

TYPE OF PROJECT: WPAP AST SCS UST

LOCATION OF PROJECT: Recharge Zone Transition Zone Contributing Zone within the Transition Zone

PROJECT INFORMATION

1. Geologic or manmade features are described and evaluated using the attached **GEOLOGIC ASSESSMENT TABLE**.
2. Soil cover on the project site is summarized in the table below and uses the SCS Hydrologic Soil Groups* (*Urban Hydrology for Small Watersheds, Technical Release No. 55, Appendix A, Soil Conservation Service, 1986*). If there is more than one soil type on the project site, show each soil type on the site Geologic Map or a separate soils map.

Soil Units, Infiltration Characteristics & Thickness		
Soil Name	Group*	Thickness (feet)
Krum clay (Krb) – 1 to 3 percent slopes	C	4-5 ft.
Medlin-Eckrant association (MEC), undulating	D	1-2 ft.
Rumple-Comfort association (RUD), undulating	D	2.5 ft.

* Soil Group Definitions (Abbreviated)
A. Soils having a <u>high infiltration</u> rate when thoroughly wetted.
B. Soils having a <u>moderate infiltration</u> rate when thoroughly wetted.
C. Soils having a <u>slow infiltration</u> rate when thoroughly wetted.
D. Soils having a <u>very slow infiltration</u> rate when thoroughly wetted.

3. A **STRATIGRAPHIC COLUMN** is attached at the end of this form that shows formations, members, and thicknesses. The outcropping unit should be at the top of the stratigraphic column.
4. A **NARRATIVE DESCRIPTION OF SITE SPECIFIC GEOLOGY** is attached at the end of this form. The description must include a discussion of the potential for fluid movement to the Edwards Aquifer, stratigraphy, structure, and karst characteristics of the site.
5. Appropriate **SITE GEOLOGIC MAP(S)** are attached:

The Site Geologic Map must be the same scale as the applicant's Site Plan. The minimum scale is 1" : 400'

RECEIVED TCEQ
 SAN ANTONIO
 RE CON
 2011 APR 19 PM 3:32

Applicant's Site Plan Scale 1" = 100'
Site Geologic Map Scale 1" = 100'
Site Soils Map Scale (if more than 1 soil type) 1" = 100'

6. Method of collecting positional data:
 Global Positioning System (GPS) technology.
 Other method(s).
7. The project site is shown and labeled on the Site Geologic Map.
8. Surface geologic units are shown and labeled on the Site Geologic Map.
9. Geologic or manmade features were discovered on the project site during the field investigation. They are shown and labeled on the Site Geologic Map and are described in the attached Geologic Assessment Table.
 Geologic or manmade features were not discovered on the project site during the field investigation.
10. The Recharge Zone boundary is shown and labeled, if appropriate.
11. All known wells (test holes, water, oil, unplugged, capped and/or abandoned, etc.):
 There are ___ (#) wells present on the project site and the locations are shown and labeled. (Check all of the following that apply.)
 The wells are not in use and have been properly abandoned.
 The wells are not in use and will be properly abandoned.
 The wells are in use and comply with 16 TAC Chapter 76.
 There are no wells or test holes of any kind known to exist on the project site.

ADMINISTRATIVE INFORMATION

12. Submit one (1) original and one (1) copy of the application, plus additional copies as needed for each affected incorporated city, groundwater conservation district, and county in which the project will be located. The TCEQ will distribute the additional copies to these jurisdictions. The copies must be submitted to the appropriate regional office.


Date(s) Geologic Assessment was performed: January 21, 2011
Date(s)

To the best of my knowledge, the responses to this form accurately reflect all information requested concerning the proposed regulated activities and methods to protect the Edwards Aquifer. My signature certifies that I am qualified as a geologist as defined by 30 TAC Chapter 213.

Stan Reece
Print Name of Geologist



Signature of Geologist

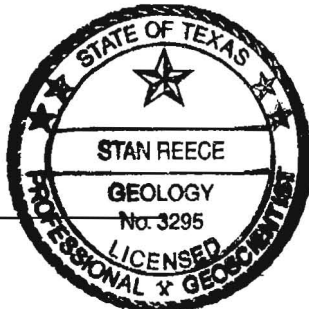

512-852-3872
Telephone

512-306-0974

Fax

4/18/11
Date

Representing: aci consulting

(Name of Company)

If you have questions on how to fill out this form or about the Edwards Aquifer protection program, please contact us at 210/490-3096 for projects located in the San Antonio Region or 512/339-2929 for projects located in the Austin Region.

Individuals are entitled to request and review their personal information that the agency gathers on its forms. They may also have any errors in their information corrected. To review such information, contact us at 512/239-3282.

GEOLOGIC ASSESSMENT TABLE			PROJECT NAME: The Residences at Westpointe																	
LOCATION			FEATURE CHARACTERISTICS								EVALUATION		PHYSICAL SETTING							
1A	1B'	1C'	2A	2B	3	4			5	5A	6	7	8A	8B	9	10	11		12	
FEATURE ID	LATITUDE	LONGITUDE	FEATURE TYPE	POINTS	FORMATION	DIMENSIONS (FEET)			TREND (DEGREES)	DENSITY (NO/FT)	APERTURE (FEET)	INFILL	RELATIVE INFILTRATION RATE	TOTAL	SENSITIVITY	CATCHMENT AREA (ACRES)		TOPOGRAPHY		
						X	Y	Z		10					<40	≥40	<1.5	≥1.5		
WMF-1	N 29.71160	W -98.16440	MB	30	Kdr	2	2	N/A					5	35	X		X		Flat	


* DATUM WGS 84

2A TYPE	TYPE	2B POINTS
C	Cave	30
SC	Solution cavity	20
SF	Solution-enlarged fracture(s)	20
F	Fault	20
O	Other natural bedrock features	5
MB	Manmade feature in bedrock	30
SW	Swallow hole	30
SH	Sinkhole	20
CD	Non-karst closed depression	5
Z	Zone, clustered or aligned features	30

8A INFILLING	
N	None, exposed bedrock
C	Coarse - cobbles, breakdown, sand, gravel
O	Loose or soft mud or soil, organics, leaves, sticks, dark colors
F	Fines, compacted clay-rich sediment, soil profile, gray or red colors
V	Vegetation. Give details in narrative description
FS	Flowstone, cements, cave deposits
X	Other materials

12 TOPOGRAPHY
 Cliff, Hilltop, Hillside, Drainage, Floodplain, Streambed

I have read, I understood, and I have followed the Texas Commission on Environmental Quality's Instructions to Geologists. The information presented here complies with that document and is a true representation of the conditions observed in the field. My signature certifies that I am qualified as a geologist as defined by 30 TAC Chapter 213.

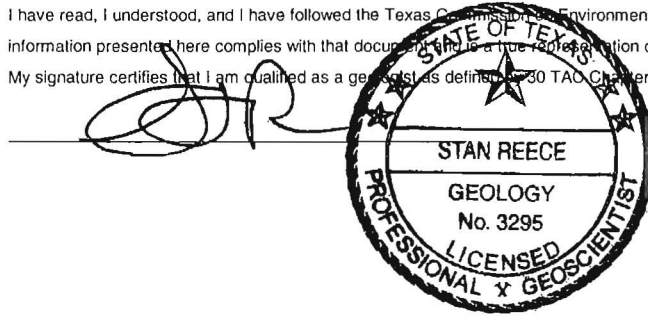

Date 3/29/2011
 Sheet 1 of 1



**GEOLOGIC ASSESSMENT
FOR THE
RESIDENCES AT WESTPOINTE
WATER POLLUTION ABATEMENT PLAN (WPAP)**

Comal County, Texas

April 2011

Prepared for:

Bury and Partners, Inc.
922 Isom Road
San Antonio, Texas 78216

Prepared by:

aci consulting
1001 Mopac Circle
Austin, Texas 78746



TABLE OF CONTENTS

1.0 INTRODUCTION 3
2.0 SCOPE..... 3
3.0 INVESTIGATION METHOD 3
4.0 PROPOSED SURVEY AREA USE..... 4
5.0 REGIONAL AND SITE GEOLOGY 4
6.0 KARST FEATURES IN COMAL COUNTY, TEXAS..... 4
7.0 SITE SOILS..... 5
8.0 PREVIOUS SITE INVESTIGATIONS..... 6
9.0 DESCRIPTION OF SITE FEATURES..... 6
10.0 SUMMARY OF FINDINGS..... 6
11.0 RECOMMENDATIONS 6
12.0 REFERENCES 7

LIST OF TABLES

Table 1: Geologic Assessment Table

LIST OF FIGURES

- Figure 1: Site Location
- Figure 2: Stratigraphic Column
- Figure 3: Topographic Map with Formation Outcrops
- Figure 4: Site Soils/SCS Alignment (w/ 50' buffer)
- Figure 5: Feature Locations/SCS Alignment (w/ 50' buffer)

April 4, 2011

Geologic Assessment for the Residences at Westpointe, Comal County, Texas

1.0 INTRODUCTION

The purpose of this task is to identify “karst” features during a pedestrian survey for the property known as Residences at Westpointe. The area is being assessed for multi-family residential development. The approximate 24.6-acre Residences at Westpointe property, hereafter referred to as the subject area is located on the east side of Oak Run Parkway at the intersection Oak Run Parkway and Independence Drive in New Braunfels, Comal County, Texas (Figure 1).

2.0 SCOPE

This report is intended to satisfy the requirements for a Geologic Assessment, which shall be included as a component of a Water Pollution Abatement Plan (WPAP) and Sewage Collection System (SCS). The scope of the report consists of a site reconnaissance and field survey and review of existing data and reports. Features identified during the field survey are ranked utilizing the Texas Commission on Environmental Quality (TCEQ) matrix for Edwards Aquifer Recharge Zone Features. The ranking of the features determines their viability as a recharge feature.

3.0 INVESTIGATION METHOD

The following investigation methods and activities were used to develop this report:

- A review of existing files and literature to determine the regional geology and known caves associated with the property;
- A review of past geological field reports, cave studies, and correspondence regarding the existing geologic features on the property;
- A site reconnaissance performed by a registered professional geologist to identify and examine caves, recharge features, and other significant geological features; and,
- Evaluation of collected field data and a ranking of features using the TCEQ Ranking Table 0585 for the Edwards Aquifer Recharge Zone.

4.0 PROPOSED SITE AREA USE

The site will be utilized for multi-family residential construction.

5.0 REGIONAL AND SITE GEOLOGY

The site lies within the Edwards aquifer recharge zone as defined by the TCEQ (TCEQ 2001). The geologic strata associated with the Edwards aquifer in Comal County include the Buda Limestone (Kbu) and the Del Rio Formation overlying the Edwards Group. The dominant structural trend of known faults in the area is to the northeast on a bearing of approximately 40 to 50 degrees to the northeast (USGS, New Braunfels West Quadrangle, 1993).

Surface geology of the site includes outcrops of the Del Rio Formation and Edwards Group (Ked). Outcrop of the Del Rio Formation occurs on the site as dark gray to brown, calcareous clay while outcrops of the Edwards Group on the site occur as light-gray to gray, thick bedded limestone. Some limestone outcrops are dolomitic in nature. Figure 2 depicts the stratigraphic column for the site. A topographic map with formation outcrops is included as Figure 3.

6.0 KARST FEATURES IN COMAL COUNTY, TEXAS

In limestone terrains, karst is expressed by erratically developed cavernous porosity and the manifestations of sinkholes, voids, and erratic surface drainage. Karst landscapes are typical of the Edwards Group, occurring across a vast region of Central Texas west of the Balcones Escarpment, and these processes are critical to understanding the Edwards Aquifer within its various segments. The features produced by karst processes (voids, holes, and solution layers) eventually provide conduits for surface water runoff and "point recharge" for the Edwards aquifer. The identification and protection of these features in established recharge areas is critical to maintaining groundwater quality and species habitat. The United States Fish and Wildlife Service (USFWS) and the TCEQ require protective strategies within these areas to ensure recharge and endangered species habitat protection prior to, during, and upon completion of construction activities. The subject area is located in Comal County which is not within an area where endangered karst invertebrates exist or may be known to exist.

7.0 SITE SOILS

The description of the site soils are derived from two sources:

- Utilization of the "Soil Survey of Comal County, Texas," January, 1984, compiled by the United States Department of Agriculture (USDA) Natural Resource Conservation Service; and,
- Field observations made during the site reconnaissance.

Three soil units are identified within the subject area:

Krum clay (Krb) – 1 to 3 percent slopes – These are gently sloping soils occurring on stream terraces and valley hills. Typically, the surface layer consists of dark gray clay about 16 inches thick with subsoil to a depth of 58 inches consisting of grayish, brown clay. This soil is typically well-drained with moderate permeability.

Medlin-Eckrant association, undulating (MEC) – This association consists of very shallow and deep soils on upland areas in the Edwards Plateau area. The typical surface layer of Medlin consists of nine inches of grayish, brown clay. The subsoil is olive clay to a depth of approximately 24 inches, and mottled pale olive and pale yellow clay to a depth of 38 inches. The Medlin soil is well-drained with rapid surface runoff and slow permeability.

The Eckrant soil consists of a surface layer of dark brown extremely stony clay approximately 17 inches thick with underlying material consisting of fractured limestone bedrock. The Eckrant soil is well drained with rapid surface runoff and moderately slow permeability.

Rumple-Comfort association (RUD), undulating – This association consists of shallow and moderately deep upland soils in the Edwards Plateau area. Rumple soils make up approximately 60 percent of the association, Comfort soils make up 20 percent, and other soils, mainly Tarpley soils, make up 20 percent. The typical surface layer of the Rumple soil consists of dark reddish-brown cherty clay loam about 10 inches thick. The subsoil to a depth of 28 inches is dark reddish-brown extremely stony clay.

The surface layer of the Comfort soil is dark brown, extremely stony clay to about 7 inches. The subsoil to a depth of 12 inches is dark, reddish-brown, mildly alkaline, extremely stony clay. The underlying material is indurated non-calcareous fractured limestone throughout. All soils in this association are well-drained with moderate surface runoff.

A site soils map is included as Figure 4.

8.0 PREVIOUS SITE INVESTIGATIONS

There are no known previous site investigations conducted for this property according to information received from the property developer.

9.0 DESCRIPTION OF SITE FEATURES

All features listed below were identified and assessed by aci personnel during a site visit conducted on March 25, 2011. One manmade feature was identified within the development boundaries during the reconnaissance for this geologic assessment. A feature location map is included as Figure 5. All feature descriptions are identified as follows:

Feature 1:

GPS: N 29.71160 W -98.16440

This feature is a sanitary sewer manhole and cover with length and width of two feet by two feet, respectively. The feature is located in an area of minimal relief. As this feature is a sealed system, the relative infiltration rate is low (5 points). The TCEQ Geologic Assessment sensitivity rating is 35.

Recommendations: No further activities are recommended for this feature.

10.0 SUMMARY OF FINDINGS

One manmade feature was identified within the subject area. The feature was not rated as sensitive under TCEQ guidelines.

11.0 RECOMMENDATIONS

No further activities are recommended for the feature that was found.


12.0 REFERENCES

United States Geological Survey (USGS). 1993. New Braunfels West Quadrangle, Bureau of Economic Geology, The University of Texas at Austin.


Soil Conservation Service. 1984. Soil Survey of Comal County, Texas. United States Department of Agriculture. Texas Agriculture Experiment Station.

(TCEQ) Texas Commission on Environmental Quality. 2001. "Edwards Aquifer Protection Program, Chapter 213 Rules - Recharge Zone, Transition Zone, Contributing Zone, and Contributing Zone within the Transition Zone." Map. Digital data. November 28, 2001. Austin, Texas.

Residences at Westpointe - WPAP/SCS
Figure 3: Topography with Formation Outcrops

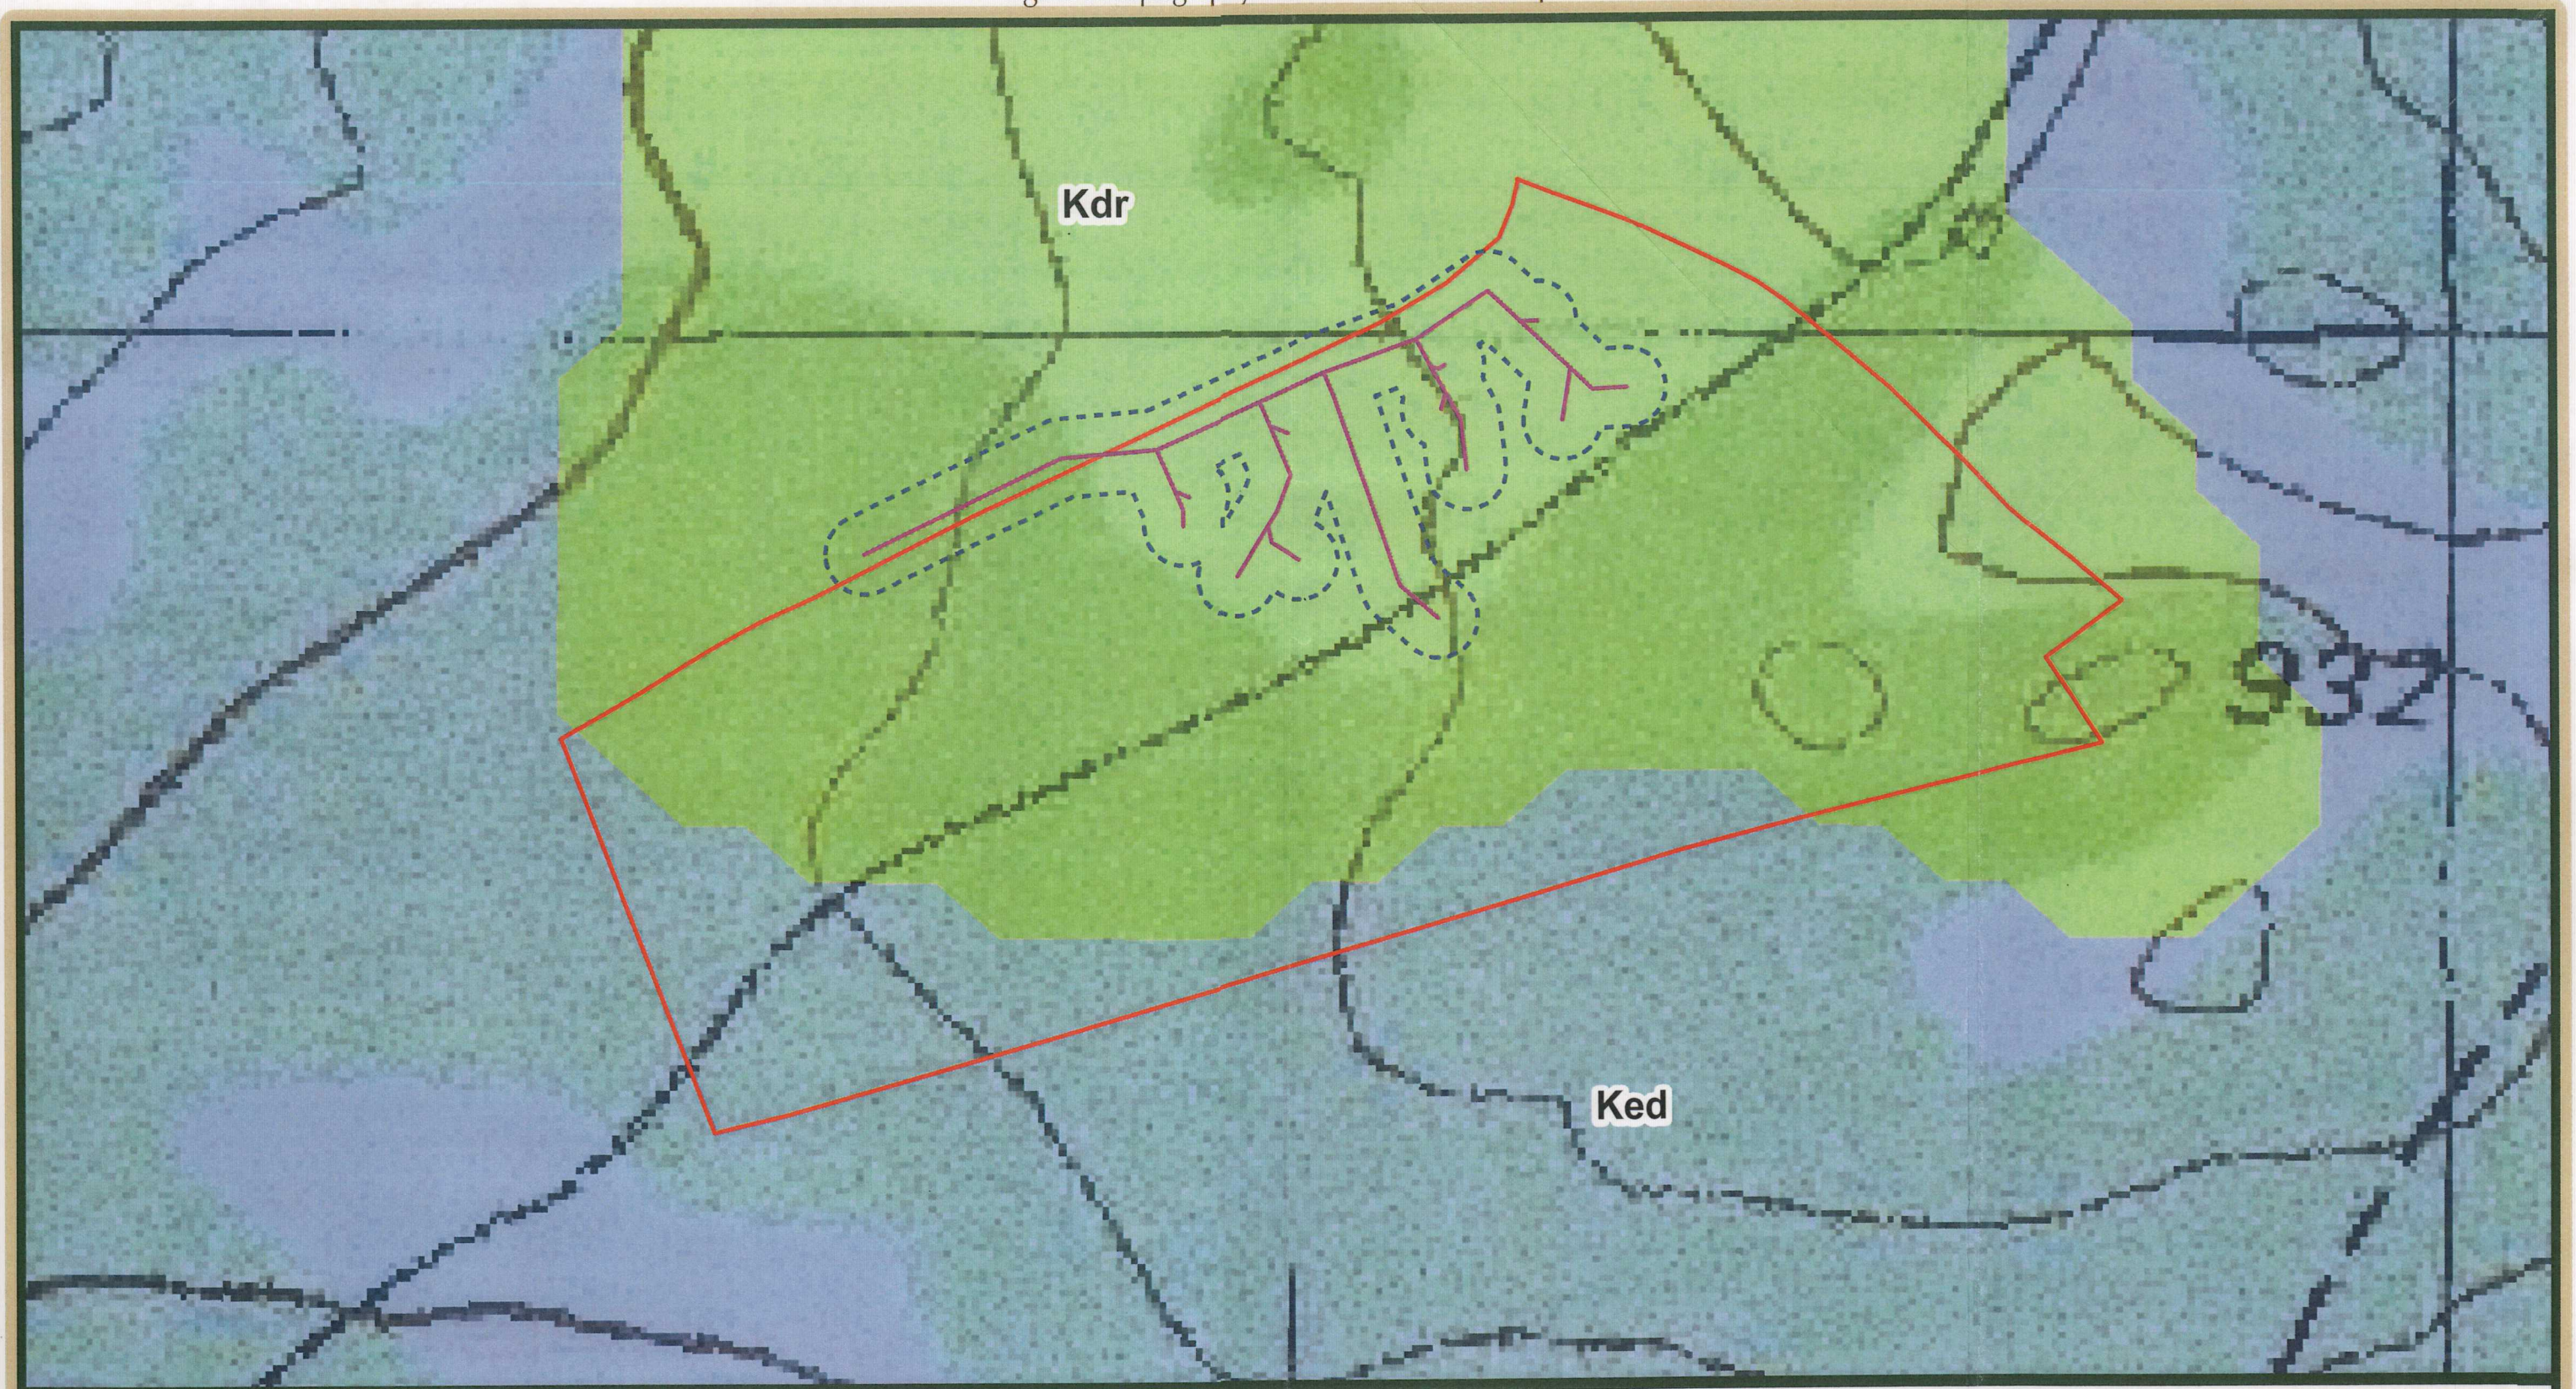

This map is intended for planning purposes only. Base mapping compiled from best available information. All map data should be considered preliminary and all boundaries and designations are subject to confirmation. This map is conceptual in nature and does not represent any regulatory approval. Plan is subject to change.

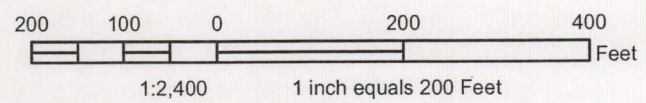


-  SCS alignment
-  50 foot buffer
-  Property Line



Figure 2
Stratigraphic Column
The Residences at Westpointe

System	Group or Formation	Thickness	Description
Cretaceous	Del Rio Clay (Kdr)	Unknown	Dark gray to olive brown, calcareous clay, some pyritic
Cretaceous	Edwards Limestone (Ked)	Unknown	Mostly hard and dense, thin bedded, dark gray, fine to medium grained limestone, some dolomitic. Tree cover is sparse in western portion of formation.

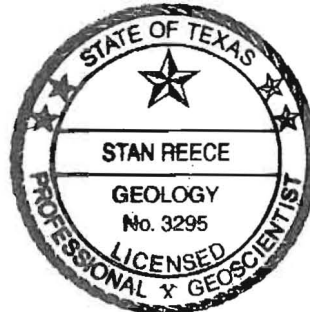


SR
 4/1/11

Residences at Westpointe - WPAP/SCS

Figure 1: Site Location



This map is intended for planning purposes only. Base mapping compiled from best available information. All map data should be considered preliminary and all boundaries and designations are subject to confirmation. This map is conceptual in nature and does not represent any regulatory approval. Plan is subject to change.

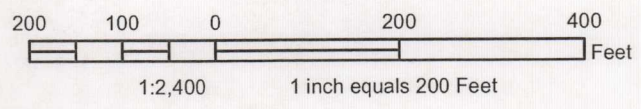

- SCS alignment
- - - 50 foot buffer
- ▭ Property Line




Residences at Westpointe - WPAP/SCS


Figure 4: Site Soils



This map is intended for planning purposes only. Base mapping compiled from best available information. All map data should be considered preliminary and all boundaries and designations are subject to confirmation. This map is conceptual in nature and does not represent any regulatory approval. Plan is subject to change.

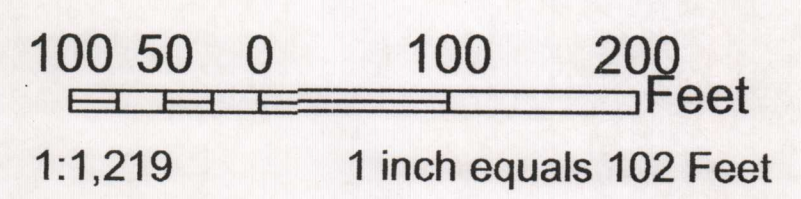

- SCS alignment
- 50 foot buffer
- Property Line

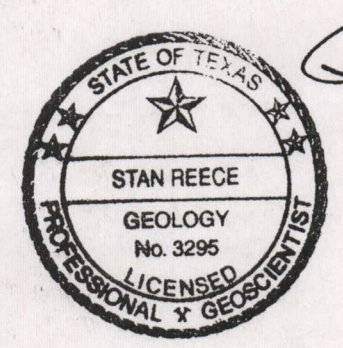

JJR
4/5/11

aci
consulting

EQ-R13
a division of aci group, LLC
APR 19 2011
SAN ANTONIO

Residences at Westpointe - WPAP/SCS

Figure 5: Feature Locations




This map is intended for planning purposes only. Base mapping compiled from best available information. All map data should be considered preliminary and all boundaries and designations are subject to confirmation. This map is conceptual in nature and does not represent any regulatory approval. Plan is subject to change.




100 50 0 100 200 Feet
 1:1,200 1 inch equals 100 Feet

- Feature
- SCS alignment
- ⋯ 50 foot buffer
- Property Line

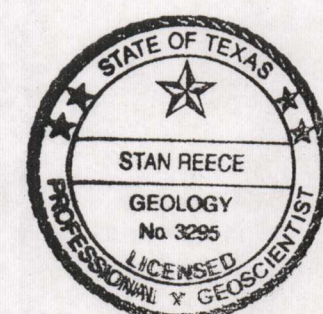

DR
 4/3/11

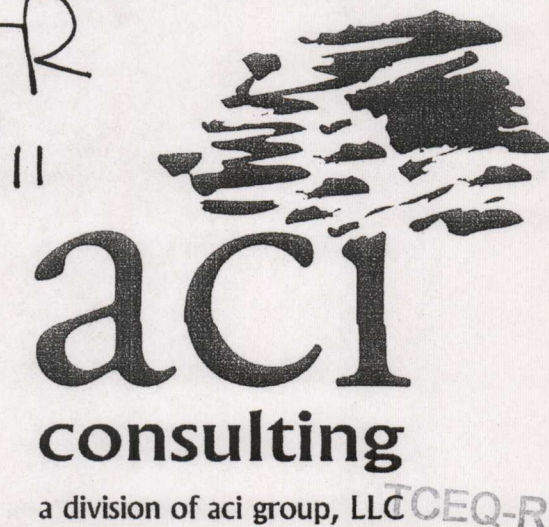

WATER POLLUTION ABATEMENT PLAN APPLICATION

Water Pollution Abatement Plan Application
for Regulated Activities
on the Edwards Aquifer Recharge Zone
and Relating to 30 TAC §213.5(b), Effective June 1, 1999

REGULATED ENTITY NAME: THE RESIDENCES AT WESTPOINTE

REGULATED ENTITY INFORMATION

1. The type of project is:
 Residential: # of Lots: _____
 Residential: # of Living Unit Equivalents: _____
 Commercial
 Industrial
 Other: _____
2. Total site acreage (size of property): 24.50 AC
3. Projected population: ± 336
4. The amount and type of impervious cover expected after construction are shown below:

Impervious Cover of Proposed Project	Sq. Ft.	Sq. Ft./Acre	Acres
Structures/Rooftops	303612	÷ 43,560 =	6.97
Parking	421844	÷ 43,560 =	9.68
Other paved surfaces	41200	÷ 43,560 =	0.95
Total Impervious Cover	766656	÷ 43,560 =	17.60
Total Impervious Cover ÷ Total Acreage x 100 =			72%

5. **ATTACHMENT A - Factors Affecting Water Quality.** A description of any factors that could affect surface water and groundwater quality is provided at the end of this form.
6. Only inert materials as defined by 30 TAC §330.2 will be used as fill material.

FOR ROAD PROJECTS ONLY (NOT-APPLICABLE)

Complete questions 7-12 if this application is exclusively for a road project.

7. Type of project:
 TXDOT road project.
 County road or roads built to county specifications.
 City thoroughfare or roads to be dedicated to a municipality.
 Street or road providing access to private driveways.
8. Type of pavement or road surface to be used:
 Concrete
 Asphaltic concrete pavement
 Other: _____

9. Length of Right of Way (R.O.W.): _____ feet.
 Width of R.O.W.: _____ feet.
 L x W = _____ Ft² ÷ 43,560 Ft²/Acre = _____ acres.
10. Length of pavement area: _____ feet.
 Width of pavement area: _____ feet.
 L x W = _____ Ft² ÷ 43,560 Ft²/Acre = _____ acres.
 Pavement area _____ acres ÷ R.O.W. area _____ acres x 100 = ____% impervious cover.
11. A rest stop will be included in this project.
 A rest stop will **not** be included in this project.
12. Maintenance and repair of existing roadways that do not require approval from the TCEQ Executive Director. Modifications to existing roadways such as widening roads/adding shoulders totaling more than one-half (1/2) the width of one (1) existing lane require prior approval from the TCEQ.

STORMWATER TO BE GENERATED BY THE PROPOSED PROJECT

13. **ATTACHMENT B - Volume and Character of Stormwater.** A description of the volume and character (quality) of the stormwater runoff which is expected to occur from the proposed project is provided at the end of this form. The estimates of stormwater runoff quality and quantity should be based on area and type of impervious cover. Include the runoff coefficient of the site for both pre-construction and post-construction conditions.

WASTEWATER TO BE GENERATED BY THE PROPOSED PROJECT

14. The character and volume of wastewater is shown below:

100% Domestic	168,654 gallons/day
____% Industrial	_____ gallons/day
____% Commingled	_____ gallons/day

TOTAL 168,654 gallons/day

15. Wastewater will be disposed of by:
 N/A On-Site Sewage Facility (OSSF/Septic Tank):
 ATTACHMENT C - Suitability Letter from Authorized Agent. An on-site sewage facility will be used to treat and dispose of the wastewater. The appropriate licensing authority's (authorized agent) written approval is provided at the end of this form. It states that the land is suitable for the use of an on-site sewage facility or identifies areas that are not suitable.
 Each lot in this project/development is at least one (1) acre (43,560 square feet) in size. The system will be designed by a licensed professional engineer or registered sanitarian and installed by a licensed installer in compliance with 30 TAC Chapter 285.

Sewage Collection System (Sewer Lines):
 Private service laterals from the wastewater generating facilities will be connected to an existing SCS.
 Private service laterals from the wastewater generating facilities will be connected to a proposed SCS.
 The SCS was previously submitted on _____.
 The SCS was submitted with this application.

- The SCS will be submitted at a later date. The owner is aware that the SCS may not be installed prior to Executive Director approval.

The sewage collection system will convey the wastewater to the Gruene Wastewater Treatment Plant. The treatment facility is:

- existing.
 proposed.

16. All private service laterals will be inspected as required in 30 TAC §213.5.

SITE PLAN REQUIREMENTS

Items 17 through 27 must be included on the Site Plan.

17. The Site Plan must have a minimum scale of 1" = 400'.
Site Plan Scale: 1" = 100'.
18. 100-year floodplain boundaries
 Some part(s) of the project site is located within the 100-year floodplain. The floodplain is shown and labeled.
 No part of the project site is located within the 100-year floodplain.

The 100-year floodplain boundaries are based on the following specific (including date of material) sources(s):

Federal Emergency Management Agency (FEMA) Flood Insurance Rate Map, Number 48091C0435F, Effective Date September 2, 2009

19. The layout of the development is shown with existing and finished contours at appropriate, but not greater than ten-foot contour intervals. Show lots, recreation centers, buildings, roads, etc. **(Only for portions involving the WPAP)**
 The layout of the development is shown with existing contours. Finished topographic contours will not differ **change the drainage patterns** from the existing topographic configuration and are not shown.
20. All known wells (oil, water, unplugged, capped and/or abandoned, test holes, etc.):
 There are no (#) wells present on the project site ~~and the locations are shown and labeled.~~ (Check all of the following that apply)
 The wells are not in use and have been properly abandoned.
 The wells are not in use and will be properly abandoned.
 The wells are in use and comply with 16 TAC §76.
 There are no wells or test holes of any kind known to exist on the project site.
21. Geologic or manmade features which are on the site:
 All **sensitive** geologic or manmade features identified in the Geologic Assessment are shown and labeled.
 No **sensitive** geologic or manmade features were identified in the Geologic Assessment.
N/A **ATTACHMENT D - Exception to the Required Geologic Assessment.** An exception to the Geologic Assessment requirement is requested and explained at the end of this form.
22. The drainage patterns and approximate slopes anticipated after major grading activities.
23. Areas of soil disturbance and areas which will not be disturbed.

24. Locations of major structural and nonstructural controls. These are the temporary and permanent best management practices.
25. Locations where soil stabilization practices are expected to occur.
26. N/A Surface waters (including wetlands).
27. Locations where stormwater discharges to surface water or sensitive features. There will be no discharges to surface water or sensitive features.

ADMINISTRATIVE INFORMATION

28. Submit one (1) original and one (1) copy of the application, plus additional copies as needed for each affected incorporated city, groundwater conservation district, and county in which the project will be located. The TCEQ will distribute the additional copies to these jurisdictions. The copies must be submitted to the appropriate regional office.
29. Any modification of this WPAP will require Executive Director approval, prior to construction, and may require submission of a revised application, with appropriate fees.

To the best of my knowledge, the responses to this form accurately reflect all information requested concerning the proposed regulated activities and methods to protect the Edwards Aquifer. This **WATER POLLUTION ABATEMENT PLAN APPLICATION FORM** is hereby submitted for TCEQ review and Executive Director approval. The form was prepared by:

Aaron K. Parenica, P.E.
Print Name of Customer/Agent


Signature of Customer/Agent

4-12-2011
Date

ATTACHMENT A

FACTORS AFFECTING WATER QUALITY

FACTORS AFFECTING WATER QUALITY

The materials listed below are anticipated to be present on-site during construction and as such may present a potential pollutant source: (This is not an all inclusive list).

1. Concrete/Masonry
2. Metal studs, Metal reinforcing bars, etc.
3. Tar
4. Fertilizers
5. Petroleum based products
6. Cleaning solvents/Detergents
7. Wood

Material management practices will be utilized to reduce the risk of spills, or other accidental exposure of the materials listed above to storm water runoff, including the following:

1. An effort shall be made to store only enough product required to complete the work as so defined in the approved construction documents.
2. All materials stored on-site shall be stored in a neat, orderly manner in their appropriate containers and, if possible, under a roof or other enclosure.
3. Products should be kept in their original containers with the original manufacturer's label.
4. Manufactures' recommendations for proper use and disposal shall be followed.
5. Substances shall not be mixed with one another unless recommended by the manufacturer.
6. Whenever possible, all of a product shall be used before disposing of its respective container.
7. The site superintendent should inspect daily to ensure proper use and disposal of on-site materials.

Post-Construction

The materials listed below are anticipated to be present on-site after construction and as such may present a potential pollutant source: (This is not an all inclusive list).

1. Vehicle Fluid and Petroleum based products (Motor Oil, Brake Fluid, Etc.)
2. Trash and Debris (Litter)
3. Discarded Food and Tobacco Products

These and other sources of pollutants which may affect storm water quality will be screened and filtered by the proposed water quality pond which will treat the storm water prior to releasing into the detention pond and ultimately into Blieders Creek. The water quality pond will undergo periodic maintenance and cleaning to keep the integrity and effectiveness of treatment efficiency.

ATTACHMENT B

VOLUME AND CHARACTER OF STORM WATER

VOLUME AND CHARACTER OF STORM WATER

This entire development is incorporated with the storm water management plan that was conducted for the Enclave at Westpointe Village and submitted to and approved by the City of New Braunfels. This entire site is within a larger ± 45 -acre drainage watershed that will convey its storm water runoff to an existing drainage easement within the Hunters Creek Subdivision. Upon being treated by the proposed onsite water quality pond, storm water will be detained by the existing detention pond. While detaining in series with a second pond within the Enclave at Westpointe Subdivision to the north, this detention pond will then convey the storm water to the existing storm sewer system. Storm water from this entire system will be released into the existing drainage easement. Using the City of New Braunfels runoff coefficient of 0.85 for the entire project area and incorporating the City's K-value into the equation, the watershed draining into this easement produces a peak flow of 128.52 Cubic Feet per Second (cfs) during a 100-year storm event.

ATTACHMENT C

**SUITABILITY LETTER FROM AUTHORIZED AGENT
(Not Applicable)**

ATTACHMENT D

**EXCEPTION TO THE REQUIRED GEOLOGIC ASSESSMENT
(Not Applicable)**

TEMPORARY STORM WATER SECTION

Temporary Stormwater Section
for Regulated Activities
on the Edwards Aquifer Recharge Zone
and Relating to 30 TAC §213.5(b)(4)(A), (B), (D)(I) and (G); Effective June 1, 1999

REGULATED ENTITY NAME: THE RESIDENCES AT WESTPOINTE

POTENTIAL SOURCES OF CONTAMINATION

Examples: Fuel storage and use, chemical storage and use, use of asphaltic products, construction vehicles tracking onto public roads, and existing solid waste.

1. Fuels for construction equipment and hazardous substances which will be used during construction:
 - Aboveground storage tanks with a cumulative storage capacity of less than 250 gallons will be stored on the site for less than one (1) year.
 - Aboveground storage tanks with a cumulative storage capacity between 250 gallons and 499 gallons will be stored on the site for less than one (1) year.
 - Aboveground storage tanks with a cumulative storage capacity of 500 gallons or more will be stored on the site. An **Aboveground Storage Tank Facility Plan** application must be submitted to the appropriate regional office of the TCEQ prior to moving the tanks onto the project.
 - Fuels and hazardous substances will not be stored on-site.
2. **ATTACHMENT A - Spill Response Actions.** A description of the measures to be taken to contain any spill of hydrocarbons or hazardous substances is provided at the end of this form.
3. N/A Temporary aboveground storage tank systems of 250 gallons or more cumulative storage capacity must be located a minimum horizontal distance of 150 feet from any domestic, industrial, irrigation, or public water supply well, or other sensitive feature.
4. **ATTACHMENT B - Potential Sources of Contamination.** Describe in an attachment at the end of this form any other activities or processes which may be a potential source of contamination.
 - There are no other potential sources of contamination.

SEQUENCE OF CONSTRUCTION

5. **ATTACHMENT C - Sequence of Major Activities.** A description of the sequence of major activities which will disturb soils for major portions of the site (grubbing, excavation, grading, utilities, and infrastructure installation) is provided at the end of this form. For each activity described, an estimate of the total area of the site to be disturbed by each activity is given.
6. Name the receiving water(s) at or near the site which will be disturbed or which will receive discharges from disturbed areas of the project: Bliders Creek

TEMPORARY BEST MANAGEMENT PRACTICES (TBMPs)

Erosion control examples: tree protection, interceptor swales, level spreaders, outlet stabilization, blankets or matting, mulch, and sod. Sediment control examples: stabilized construction exit, silt fence, filter dikes, rock berms, buffer strips, sediment traps, and sediment basins. Please refer to the Technical Guidance Manual for guidelines and specifications. **All structural BMPs must be shown on the site plan.**

7. **ATTACHMENT D - Temporary Best Management Practices and Measures.** A description of the TBMPs and measures that will be used during and after construction are provided at the end of this form. For each activity listed in the sequence of construction, include appropriate control measures and the general timing (or sequence) during the construction process that the measures will be implemented.

TBMPs and measures will prevent pollution of surface water, groundwater, and stormwater. The construction-phase BMPs for erosion and sediment controls have been designed to retain sediment on site to the extent practicable. The following information has been provided in the attachment at the end of this form

- a. A description of how BMPs and measures will prevent pollution of surface water, groundwater or stormwater that originates upgradient from the site and flows across the site.
- b. A description of how BMPs and measures will prevent pollution of surface water or groundwater that originates on-site or flows off site, including pollution caused by contaminated stormwater runoff from the site.
- c. A description of how BMPs and measures will prevent pollutants from entering surface streams, sensitive features, or the aquifer.
- d. A description of how, to the maximum extent practicable, BMPs and measures will maintain flow to naturally-occurring sensitive features identified in either the geologic assessment, TCEQ inspections, or during excavation, blasting, or construction.

8. The temporary sealing of a naturally-occurring sensitive feature which accepts recharge to the Edwards Aquifer as a temporary pollution abatement measure during active construction should be avoided.

N/A **ATTACHMENT E - Request to Temporarily Seal a Feature.** A request to temporarily seal a feature is provided at the end of this form. The request includes justification as to why no reasonable and practicable alternative exists for each feature.

There will be no temporary sealing of naturally-occurring sensitive features on the site.

9. **ATTACHMENT F - Structural Practices.** Describe the structural practices that will be used to divert flows away from exposed soils, to store flows, or to otherwise limit runoff discharge of pollutants from exposed areas of the site. Placement of structural practices in floodplains has been avoided.

10. **ATTACHMENT G - Drainage Area Map.** A drainage area map is provided at the end of this form to support the following requirements.
- For areas that will have more than 10 acres within a common drainage area disturbed at one time, a sediment basin will be provided.
 - For areas that will have more than 10 acres within a common drainage area disturbed at one time, a smaller sediment basin and/or sediment trap(s) will be used.
 - For areas that will have more than 10 acres within a common drainage area disturbed at one time, a sediment basin or other equivalent controls are not attainable, but other TBMPs and measures will be used in combination to protect down slope and side slope boundaries of the construction area.
 - There are no areas greater than 10 acres within a common drainage area that will be disturbed at one time. A smaller sediment basin and/or sediment trap(s) will be used in combination with other erosion and sediment controls within each disturbed drainage area.
11. **ATTACHMENT H - Temporary Sediment Pond(s) Plans and Calculations.** Temporary sediment pond or basin construction plans and design calculations for a proposed temporary BMP or measure has been prepared by or under the direct supervision of a Texas Licensed Professional Engineer. All construction plans and design information must be signed, sealed, and dated by the Texas Licensed Professional Engineer. Construction plans for the proposed temporary BMPs and measures are provided as at the end of this form.
12. **ATTACHMENT I - Inspection and Maintenance for BMPs.** A plan for the inspection of temporary BMPs and measures and for their timely maintenance, repairs, and, if necessary, retrofit is provided at the end of this form. A description of documentation procedures and recordkeeping practices is included in the plan.
13. All control measures must be properly selected, installed, and maintained in accordance with the manufacturer's specifications and good engineering practices. If periodic inspections by the applicant or the executive director, or other information indicate a control has been used inappropriately, or incorrectly, the applicant must replace or modify the control for site situations.
14. If sediment escapes the construction site, off-site accumulations of sediment must be removed at a frequency sufficient to minimize offsite impacts to water quality (e.g., fugitive sediment in street being washed into surface streams or sensitive features by the next rain).
15. Sediment must be removed from sediment traps or sedimentation ponds not later than when design capacity has been reduced by 50%. A permanent stake will be provided that can indicate when the sediment occupies 50% of the basin volume.
16. Litter, construction debris, and construction chemicals exposed to stormwater shall be prevented from becoming a pollutant source for stormwater discharges (e.g., screening outfalls, picked up daily).

SOIL STABILIZATION PRACTICES

Examples: establishment of temporary vegetation, establishment of permanent vegetation, mulching, geotextiles, sod stabilization, vegetative buffer strips, protection of trees, or preservation of mature vegetation.

- 17. **ATTACHMENT J - Schedule of Interim and Permanent Soil Stabilization Practices.** A schedule of the interim and permanent soil stabilization practices for the site is attached at the end of this form.
- 18. Records must be kept at the site of the dates when major grading activities occur, the dates when construction activities temporarily or permanently cease on a portion of the site, and the dates when stabilization measures are initiated.
- 19. Stabilization practices must be initiated as soon as practicable where construction activities have temporarily or permanently ceased.

ADMINISTRATIVE INFORMATION

- 20. All structural controls will be inspected and maintained according to the submitted and approved operation and maintenance plan for the project.
- 21. If any geologic or manmade features, such as caves, faults, sinkholes, etc., are discovered, all regulated activities near the feature will be immediately suspended. The appropriate TCEQ Regional Office shall be immediately notified. Regulated activities must cease and not continue until the TCEQ has reviewed and approved the methods proposed to protect the aquifer from any adverse impacts.
- 22. Silt fences, diversion berms, and other temporary erosion and sediment controls will be constructed and maintained as appropriate to prevent pollutants from entering sensitive features discovered during construction.

To the best of my knowledge, the responses to this form accurately reflect all information requested concerning the proposed regulated activities and methods to protect the Edwards Aquifer. This **TEMPORARY STORMWATER SECTION** is hereby submitted for TCEQ review and executive director approval. The application was prepared by:

Aaron K. Parenica, P.E.

Print Name of Customer/Agent

Aaron K. Parenica

Signature of Customer/Agent

4-12-2011

Date

ATTACHMENT A

SPILL RESPONSE ACTIONS

SPILL RESPONSE ACTIONS

Potential Source:

Spills of Hydrocarbons or other hazardous substances and materials.

Preventative Measures:

The following practices will be used to reduce the risks associated with hazardous materials, if hazardous materials are needed for the work:

Education/General Measures

1. Products will be kept in original containers unless they are not re-sealable.
2. Original labels and material safety data will be retained.
3. Modify the Storm Water Pollution Prevention Plan to include the information dealing with, and the steps needed to correct, the encountered hazardous waste spill.
4. Be aware that different materials pollute in different amounts. Make sure that each employee knows what a "significant spill" is for each material they use, and what is the appropriate response for "significant" and "insignificant" spills. Employees should also be aware of when spill must be reported to the TCEQ. Information available in 30 TAC 327.4 and 40 CFR 302.4.
5. Educate employees and subcontractors on potential dangers to humans and the environment from spills and leaks.
6. Hold regular meetings to discuss and reinforce appropriate disposal procedures (incorporate into regular safety meetings).
7. Establish a continuing education program to indoctrinate new employees.
8. Have contractor's superintendent or representative oversee and enforce proper spill prevention and control measures.
9. To the extent that the work can be accomplished safely, spills of oil, petroleum products, and substances listed under 40 CFR parts 110,117, and 302, as well as sanitary and septic wastes should be contained and cleaned up immediately.
10. Store hazardous materials and wastes in covered containers and protect from vandalism.

11. Place a stockpile of spill cleanup materials where it will be readily accessible.
12. Train employees in spill prevention and cleanup.
13. Designate responsible individuals to oversee and enforce control measures.
14. Spills should be covered and protected from storm water run-on during rainfall to the extent that it doesn't compromise clean up activities.
15. Do not bury or wash spills with water.
16. Store and dispose of used clean up materials, contaminated materials, and recovered spill material that is no longer suitable for the intended purpose in conformance with the provisions in applicable BMPs.
17. Do not allow water used for cleaning and decontamination to enter storm drains or watercourses. Collect and dispose of contaminated water in accordance with applicable regulations.
18. Contain water overflow or minor water spillage and do not allow it to discharge into drainage facilities or watercourses.
19. Place Material Safety Data Sheets (MSDS), as well as proper storage, cleanup, and spill reporting instructions for hazardous materials stored or used on the project site in an open, conspicuous, and accessible location.
20. Keep waste storage areas clean, well organized, and equipped with ample cleanup supplies as appropriate for the materials being stored. Perimeter controls, containment structures, covers, and liners should be repaired or replaced as needed to maintain proper function.

If surplus product must be disposed of, manufacturers' or local and state recommended methods for proper disposal will be followed.

Spill Measures:

In the event that hazardous wastes are encountered, they will be disposed of in the manner specified by local or state regulations.

Cleanup

1. Clean up leaks and spills immediately.
2. Use a rag for small spills on paved surfaces, a damp mop for general cleanup, and absorbent material for larger spills. If the spilled material is hazardous, then the used cleanup materials are also hazardous and must be disposed of as hazardous waste.
3. Never hose down or bury dry material spills. Clean up as much of the material as possible and dispose of properly. See the waste management BMPs in this section for specific information.

Minor Spills

1. Minor spills typically involve small quantities of oil, gasoline, paint, etc. which can be controlled by the first responder at the discovery of the spill.
2. Use absorbent materials on small spills rather than hosing down or burying the spill.
3. Absorbent materials should be promptly removed and disposed of properly.
4. Follow the practice below for a minor spill:
5. Contain the spread of the spill.
6. Recover spilled materials.
7. Clean the contaminated area and properly dispose of contaminated materials.

Semi-Significant Spills

Semi-significant spills still can be controlled by the first responder along with the aid of other personnel such as laborers and the foreman, etc. This response may require the cessation of all other activities.

Spills should be cleaned up immediately

1. Contain spread of the spill.
2. Notify the project foreman immediately.
3. If the spill occurs on paved or impermeable surfaces, clean up using "dry" methods (absorbent materials, cat litter and/or rags). Contain the spill by encircling with absorbent materials and do not let the spill spread widely.

4. If the spill occurs in dirt areas, immediately contain the spill by constructing an earthen dike. Dig up and properly dispose of contaminated soil.
5. If the spill occurs during rain, cover spill with tarps or other material to prevent contaminating runoff.

Significant/Hazardous Spills

Spills of hazardous waste in amounts that equal or exceed Reportable Quantity (RQ), as defined by the EPA through issued regulations (40 CFR Part 110, 40 CFR Part 117, 40 CFR Part 119 or 40 CFR Part 302), will be handled in the following steps:

1. Notify the National Response Center immediately at 1-800-424-8802.
2. Notify TCEQ immediately at 1-210-490-3096 between 8 AM and 5 PM. After hours, contact the Environmental Release Hotline at 1-800-832-8224. It is the contractor's responsibility to have all emergency phone numbers at the construction site.
3. Submit a written description of the release to the EPA Region 11 office providing the date and circumstances of the release and the steps to be taken to prevent another release:

Attn: Hazardous Waste Dept.
1445 Ross Ave. STE 1200
Dallas, TX 75202
1-214-665-2224 (Region 6 Emergency Line)

4. The services of a spills contractor or a Haz-Mat team should be obtained immediately. Construction personnel should not attempt to clean up until the appropriate and qualified staffs have arrived at the job site.
5. Other agencies which may need to be consulted include, but are not limited to, the City Police Department, County Sheriff Office, Fire Departments, etc.

More information on spill rules and appropriate responses is available on the TCEQ website at: <http://www.tceq.state.tx.us/response/html>.

Vehicle Measures:

Vehicle and Equipment Maintenance

1. If maintenance must occur onsite, use a designated area and a secondary containment, located away from drainage courses, to prevent the run-on of stormwater and the runoff of spills.

2. Regularly inspect onsite vehicles and equipment for leaks and repair immediately.
3. Check incoming vehicles and equipment (including delivery trucks, and employee and subcontractor vehicles) for leaking oil and fluids. Do not allow leaking vehicles or equipment onsite.
4. Always use secondary containment, such as a drain pan or drop cloth, to catch spills or leaks when removing or changing fluids.
5. Place drip pans or absorbent materials under paving equipment when not in use.
6. Use absorbent materials on small spills rather than hosing down or burying the spill. Remove the absorbent materials promptly and dispose of properly.
7. Promptly transfer used fluids to the proper waste or recycling drums. Don't leave full drip pans or other open containers lying around.
8. Oil filters disposed of in trashcans or dumpsters can leak oil and pollute storm water. Place the oil filter in a funnel over a waste oil-recycling drum to drain excess oil before disposal. Oil filters can also be recycled. Ask the oil supplier or recycler about recycling oil filters.
9. Store cracked batteries in a non-leaking secondary container. Do this with all cracked batteries even if you think all the acid has drained out. If you drop a battery, treat it as if it is cracked. Put it into the containment area until you are sure it is not leaking.

Vehicle and Equipment Fueling

1. If fueling must occur on site, use designated areas, located away from drainage courses, to prevent the run-on of storm water and the runoff of spills.
2. Discourage "topping off" of fuel tanks.
3. Always use secondary containment, such as a drain pan, when fueling to catch spills/leaks.

ATTACHMENT B

POTENTIAL SOURCES OF CONTAMINATION

POTENTIAL SOURCES OF CONTAMINATION

- Potential Source: Oil, grease, fuel and hydraulic fluid contamination from construction equipment and vehicle dripping.
- Preventative Measures: Vehicle maintenance when possible will be performed within the construction staging area or at a local maintenance shop.
- Potential Source: Miscellaneous trash and litter from construction workers and material wrappings.
- Preventative Measures: Trash containers will be placed throughout the site to encourage proper trash disposal.
- Potential Source: Construction debris.
- Preventative Measures: Construction debris will be monitored daily by contractor. Debris will be collected and placed in disposal bins. Situations requiring immediate attention will be addressed on a case-by-case basis.
- Potential Source: Silt leaving the site.
- Preventative Measures: Contractor will monitor all vehicles leaving the site to prevent tracking silt and mud onto public streets. The contractor will ensure that trucks will be washed down to minimize the amount of silt leaving the site.
- Potential Source: Connection to existing sewer line.
- Preventative Measures: Contractor shall tie into existing sewer line per NBU regulations and standards via a sanitary sewer manhole. A manhole detail is provided by NBU and shown on the construction details. Any leakage of sewage from the existing waste water line due to the connection will be cleaned up immediately.
- Potential Source: Construction related portable toilets.
- Pre-Measures: Any on-site portable toilets will be in good working order with no defects that cause leaks. All portable toilets will be maintained to ensure no overflowing of sewage.

ATTACHMENT C

SEQUENCE OF MAJOR ACTIVITIES

SEQUENCE OF MAJOR ACTIVITIES

The sequence of work described below will be accomplished through the timing of proposed work relating the maintenance of service (i.e. proposed utility installation as compared to the removal/abandonment of existing utilities). Below is a general sequence of events to be followed:

1. Obtain all required permits.
2. Install all Erosion Control Measures and Devices that can be installed prior to site clearing. (± 24.50 acres)
3. Clear site for pond and storm sewer line. (± 1.40 acres)
4. Install any remaining Control Measures and Devices that could not be installed prior to site clearing.
5. Grade site and construct temporary sedimentation pond. Install Erosion Control around catch basins. (± 22.25 acres)
6. Set Sewage Collection System manholes and install all underground utilities and piping.
7. Install pavement (± 9.68 acres)
8. Inspect and maintain all erosion control measures until all disturbed offsite and on-site areas have been hydromulched or sodded in accordance with the landscape plan and a mowable stand of grass is achieved.
9. Inspect and maintain all erosion control measures until all disturbed offsite and on-site areas have been hydromulched or sodded in accordance with the landscape plan and a mowable stand of grass is achieved.

Total Site Area/Total Disturbed Area

The total area of the site is ± 24.50 acres. Excavation, grading, or other activities throughout the construction process will disturb approximately ± 22.25 acres. Post-construction impervious coverage will total ± 17.60 acres.

ATTACHMENT D

**TEMPORARY BEST MANAGEMENT
PRACTICES AND MEASURES**

TEMPORARY BMPs



At the beginning of the project, Temporary Best Management Practices (BMPs) will be installed according to the attached Temporary BMP Details and placed as shown on the TCEQ Site Plan.

Upgradient Water

The site is located on the southwest corner of Westpointe Drive and Oak Run Parkway. Since the site is located along a natural ridgeline, upgradient storm water is not expected to be conveyed onto the site.

On-Site Water

Silt fencing will be placed along the boundary line of the majority of the tract, particularly along Westpointe Drive. Inlet protection and triangular filter dikes will be placed as necessary during construction of the multi-family site as well as the commercial development. Temporary construction entrances will be installed as necessary to prevent tracking materials offsite into public areas. In addition, a concrete truck washout pit will be placed on-site at each construction entrance and shall be accessible to all exiting traffic leaving the site. A Temporary Sedimentation Basin will be installed to treat runoff going into the existing detention pond. Calculations for the Temporary Sedimentation Basin have been provided in Attachment H. There were no sensitive features identified in the Geologic Assessment for this site.

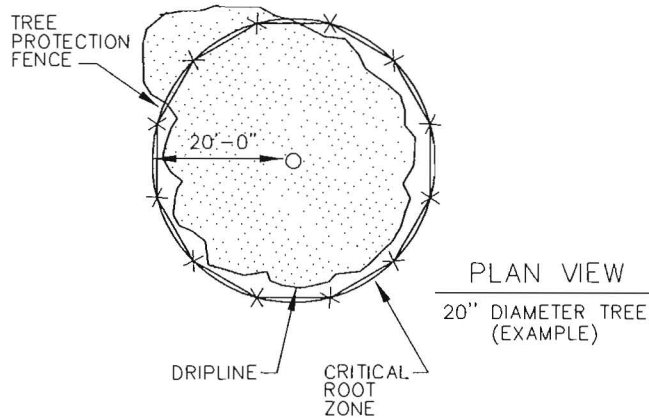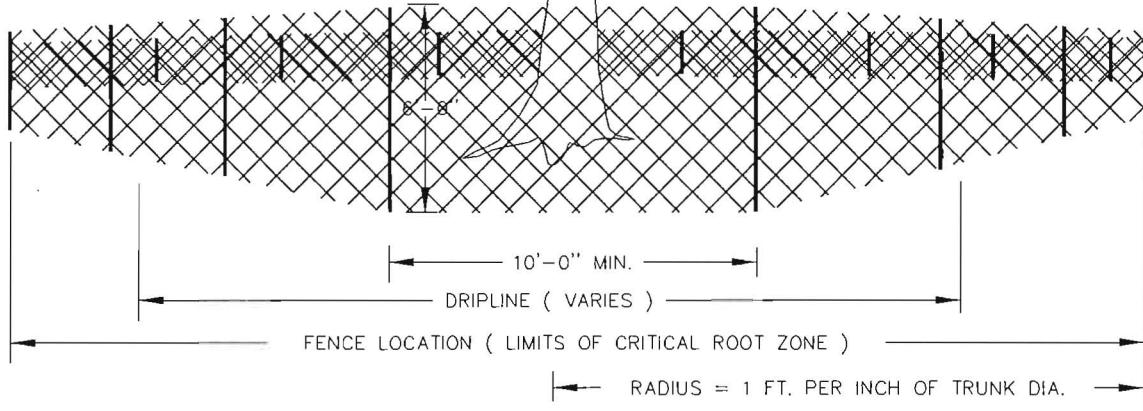

TREE PROTECTION CONSTRUCTION FENCE

EXHIBIT B1

SCALE: NTS

DRAWN: SL



DATE: Apr 12, 2011

SHEET: 1 OF 10

THE RESIDENCES AT
WESTPOINTE
NEW BRAUNFELS, TEXAS

Bury+Partners
ENGINEERING SOLUTIONS

922 Isom Road, Suite 100
San Antonio, TX 78216
Tel. (210) 525-9090 Fax (210) 525-0529
TBPE Registration Number F1048
Bury+Partners-SA, Inc. ©Copyright 2011

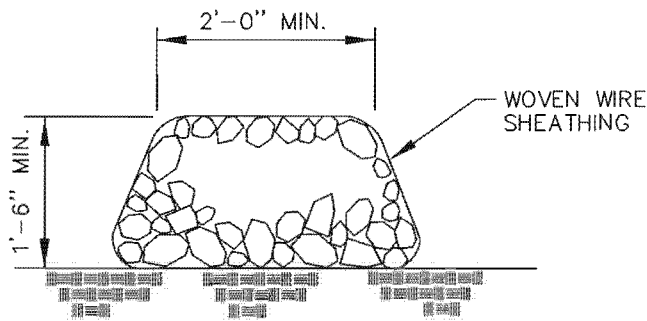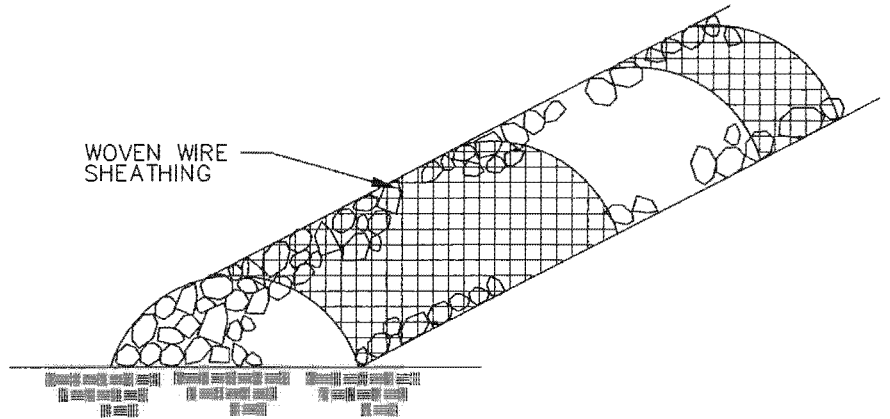


NOTES:

1. USE ONLY OPEN GRADED ROCK 4-8 INCH DIAMETER FOR STREAMFLOW CONDITION; USE OPEN GRADED ROCK 3-5 INCHES DIAMETER FOR OTHER CONDITIONS.
2. THE ROCK BERM SHALL BE SECURED WITH A WOVEN WIRE SHEATHING HAVING MAXIMUM 1 INCH OPENINGS AND MINIMUM WIRE DIAMETER OF 20 GAUGE.
3. THE ROCK BERM SHALL BE INSPECTED WEEKLY OR AFTER EACH RAIN, AND THE STONE AND/OR FABRIC CORE - WOVEN WIRE SHEATHING, SHALL BE REPLACED WHEN THE STRUCTURE CEASES TO FUNCTION AS INTENDED, DUE TO SILT ACCUMULATION AMONG THE ROCKS, WASHOUT, CONSTRUCTION TRAFFIC DAMAGE, ETC.
4. WHEN SILT REACHES A DEPTH EQUAL TO ONE-THIRD THE HEIGHT OF THE BERM OR ONE FOOT, WHICHEVER IS LESS, THE SILT SHALL BE REMOVED AND DISPOSED OF IN AN APPROVED SITE AND IN SUCH A MANNER AS TO NOT CREATE A SILTATION PROBLEM.
5. DAILY INSPECTION SHALL BE MADE ON SEVERE SERVICE ROCK BERMS; SILT SHALL BE REMOVED WHEN ACCUMULATION REACHES 6 INCHES.
6. WHEN THE SITE IS COMPLETELY STABILIZED, THE BERM AND ACCUMULATED SILT SHALL BE REMOVED AND DISPOSED OF IN AN APPROVED MANNER.

ROCK BERM

EXHIBIT B2

SCALE: NTS	<p>THE RESIDENCES AT WESTPOINTE NEW BRAUNFELS, TEXAS</p>	<p>Bury+Partners ENGINEERING SOLUTIONS 922 Isom Road, Suite 100 San Antonio, TX 78216 Tel. (210) 525-9090 Fax (210) 525-0529 TBPE Registration Number P1048 Bury+Partners-SA, Inc. ©Copyright 2011</p>
DRAWN: SL		
DATE: Apr 12, 2011		
SHEET: 2 OF 10		

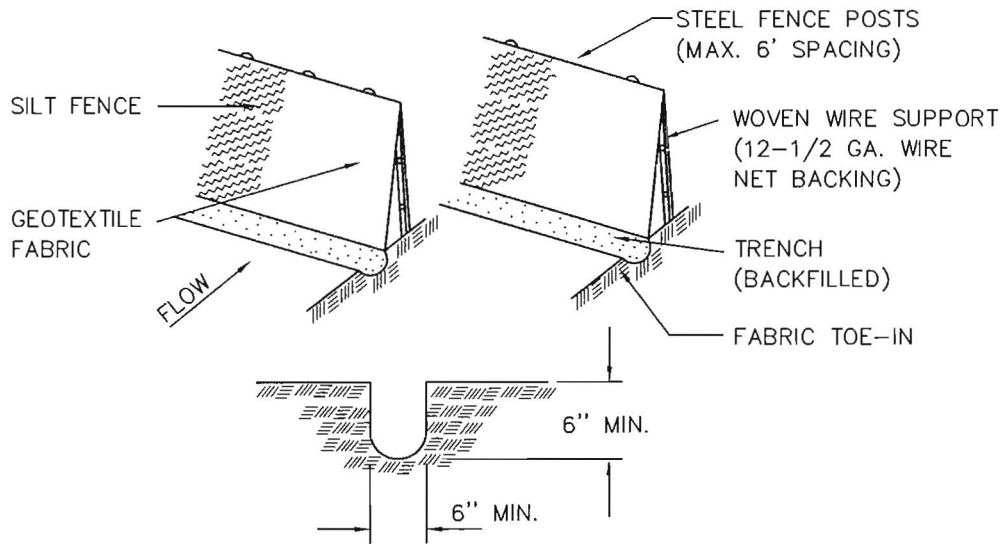


TRENCH CROSS-SECTION


GENERAL NOTES:

1. STEEL POSTS WHICH SUPPORT THE SILT FENCE SHALL BE INSTALLED ON A SLIGHT ANGLE TOWARD THE ANTICIPATED RUNOFF SOURCE. POST MUST BE EMBEDDED A MINIMUM OF ONE FOOT.
2. THE TOE OF THE SILT FENCE SHALL BE TRENCHED IN WITH A SPADE OR MECHANICAL TRENCHER, SO THAT THE DOWNSLOPE FACE OF THE TRENCH IS FLAT AND PERPENDICULAR TO THE LINE OF FLOW. WHERE FENCE CAN NOT BE TREATED IN (e.g. pavement) WEIGHT FABRIC FLAP WITH WASHED GRAVEL ON UPHILL SIDE TO PREVENT FLOW UNDER FENCE.
3. THE TRENCH MUST BE A MINIMUM OF 6 INCHES DEEP AND 6 INCHES WIDE TO ALLOW FOR THE SILT FENCE FABRIC TO BE LAID IN THE GROUND AND BACKFILLED WITH COMPACTED MATERIAL.
4. SILT FENCE SHOULD BE SECURELY FASTENED TO EACH STEEL SUPPORT POSTS OR TO WOVEN WIRE, WHICH IS IN TURN ATTACHED TO THE STEEL FENCE POST.
5. INSPECTION SHALL BE MADE WEEKLY OR AFTER EACH RAINFALL EVENT AND REPAIR OR REPLACEMENT SHALL BE MADE PROMPTLY AS NEEDED.
6. SILT FENCE SHALL BE REMOVED WHEN THE SITE IS COMPLETELY STABILIZED SO AS NOT TO BLOCK OR IMPEDE STORM FLOW OR DRAINAGE.
7. ACCUMULATED SILT SHALL BE REMOVED WHEN IT REACHES A DEPTH OF 6 INCHES. THE SILT SHALL BE DISPOSED OF IN AN APPROVED SITE AND IN SUCH A MANNER AS TO NOT CONTRIBUTE TO ADDITIONAL SILTATION.


SILT FENCE

EXHIBIT B3

SCALE: NTS	THE RESIDENCES AT WESTPOINTE NEW BRAUNFELS, TEXAS	 Bury+Partners ENGINEERING SOLUTIONS 922 Isom Road, Suite 100 San Antonio, TX 78216 Tel. (210) 525-9090 Fax (210) 525-0529 TBPE Registration Number P1048 Bury+Partners-SA, Inc. ©Copyright 2011
DRAWN: SL		
DATE: Apr 12, 2011		
SHEET: 3 OF 10		

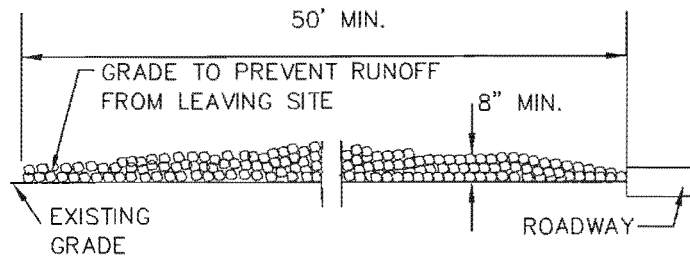

PROFILE
N.T.S.

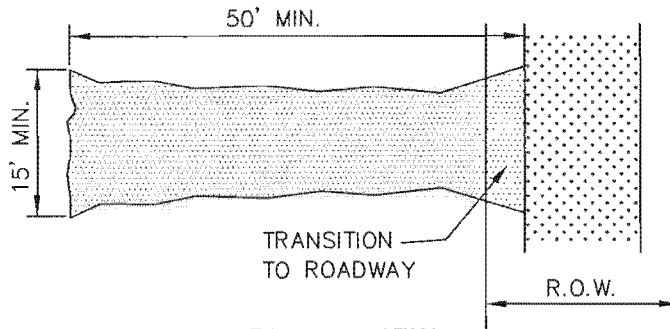


PLAN VIEW
N.T.S.


GENERAL NOTES:

1. STONE SIZE- 4 TO 6 INCH OPEN GRADED ROCK.
2. LENGTH- AS EFFECTIVE, BUT NOT LESS THAN 50 FEET.
3. THICKNESS- NOT LESS THAN 8 INCHES.
4. WIDTH- NOT LESS THAN FULL WIDTH OF ALL POINTS OF INGRESS OR EGRESS.
5. WASHING- WHEN NECESSARY, WHEELS SHALL BE CLEANED TO REMOVE SEDIMENT PRIOR TO ENTRANCE ONTO PUBLIC ROADWAY. WHEN WASHING IS REQUIRED, IT SHALL BE DONE ON AN AREA STABILIZED WITH CRUSHED STONE WHICH DRAINS INTO AN APPROVED TRAP OR SEDIMENT BASIN. ALL SEDIMENT SHALL BE PREVENTED FROM ENTERING ANY STORM DRAIN, DITCH, OR WATERCOURSE USING APPROVED METHODS.
6. MAINTENANCE- THE ENTRANCE SHALL BE MAINTAINED IN A CONDITION WHICH WILL PREVENT TRACKING OR FLOWING OF SEDIMENT ONTO PUBLIC ROADWAYS. THIS MAY REQUIRE PERIODIC TOP DRESSING WITH ADDITIONAL STONE AS CONDITIONS DEMAND, AND REPAIR AND/OR CLEANOUT OF ANY MEASURES USED TO TRAP SEDIMENT. ALL SEDIMENT SPILLED, DROPPED, WASHED OR TRACKED ONTO PUBLIC ROADWAY MUST BE REMOVED IMMEDIATELY.
7. DRAINAGE- ENTRANCE MUST BE PROPERLY GRADED OR INCORPORATE A DRAINAGE SWALE TO PREVENT RUNOFF FROM LEAVING THE CONSTRUCTION SITE.

STABILIZED CONSTRUCTION ENTRANCE

EXHIBIT B4

SCALE: NTS	<p>THE RESIDENCES AT WESTPOINTE NEW BRAUNFELS, TEXAS</p>	 Bury+Partners ENGINEERING SOLUTIONS 922 Isom Road, Suite 100 San Antonio, TX 78216 Tel. (210) 525-9090 Fax (210) 525-0529 TBPE Registration Number F1048 Bury+Partners-SA, Inc. ©Copyright 2011
DRAWN: SL		
DATE: Apr 12, 2011		
SHEET: 4 OF 10		

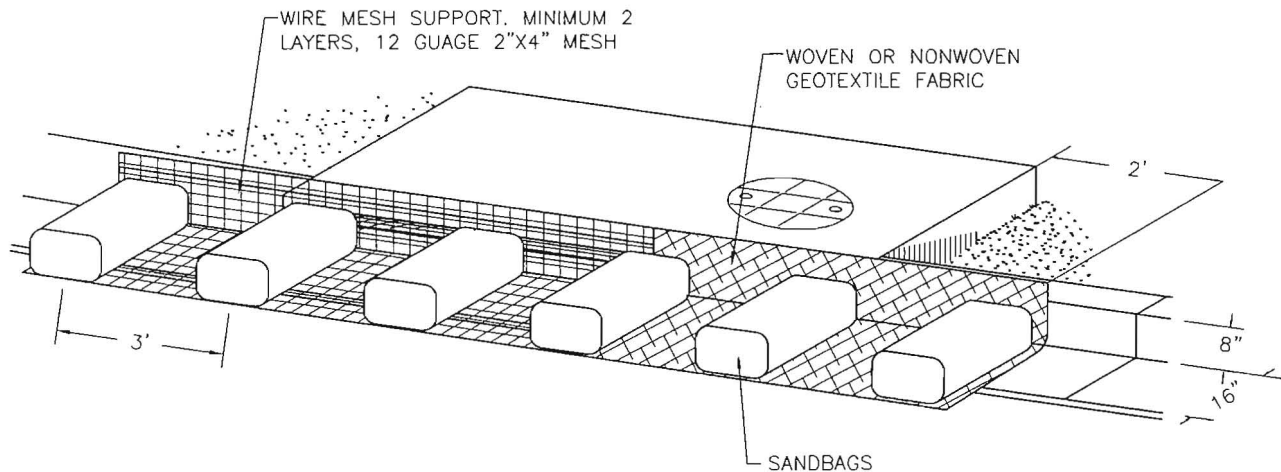

NOTES:

1. WHEN A SANDBAG IS FILLED WITH MATERIAL, THE OPEN END OF THE SANDBAG SHOULD BE STAPLED OR TIED WITH NYLON OR POLY CHORD.
2. INLET PROTECTION SHALL BE PLACED OVER THE MOUTH OF THE INLET WITH A 2 FOOT OVERLAP ON EITHER SIDE.
3. THE FABRIC COVER AND SHALL BE A CONTINUOUS WRAPPING OF GEOTEXTILE.
4. THE SKIRT SHALL BE WEIGHTED WITH ONE 18"X24"X6" SANDBAG EVERY 3 FEET.
5. INSPECTION SHALL BE MADE WEEKLY OR AFTER EACH RAINFALL EVENT AND REPAIR OR REPLACEMENT SHALL BE MADE PROMPTLY AS NEEDED BY THE CONTRACTOR.
6. ACCUMULATED SILT SHALL BE REMOVED WHEN IT REACHES A DEPTH OF FOUR INCHES, AND DISPOSED OF IN A MANNER WHICH WILL NOT CAUSE ADDITIONAL SILTATION.
7. AFTER THE DEVELOPMENT SITE IS COMPLETELY STABILIZED, THE DIKES AND ANY REMAINING SILT SHALL BE REMOVED. SILT SHALL BE DISPOSED OF AS INDICATED IN NOTE 6 ABOVE.

CURB INLET PROTECTION BARRIER

EXHIBIT B5

SCALE: NTS


DRAWN: SL

DATE: Apr 12, 2011

SHEET 5 OF 10

THE RESIDENCES AT
WESTPOINTE
NEW BRAUNFELS, TEXAS

Bury+Partners
ENGINEERING SOLUTIONS
922 Isom Road, Suite 100
San Antonio, TX 78216
Tel. (210) 525-9090 Fax (210) 525-0529
TBPE Registration Number F1048
Bury+Partners-SA, Inc. ©Copyright 2011

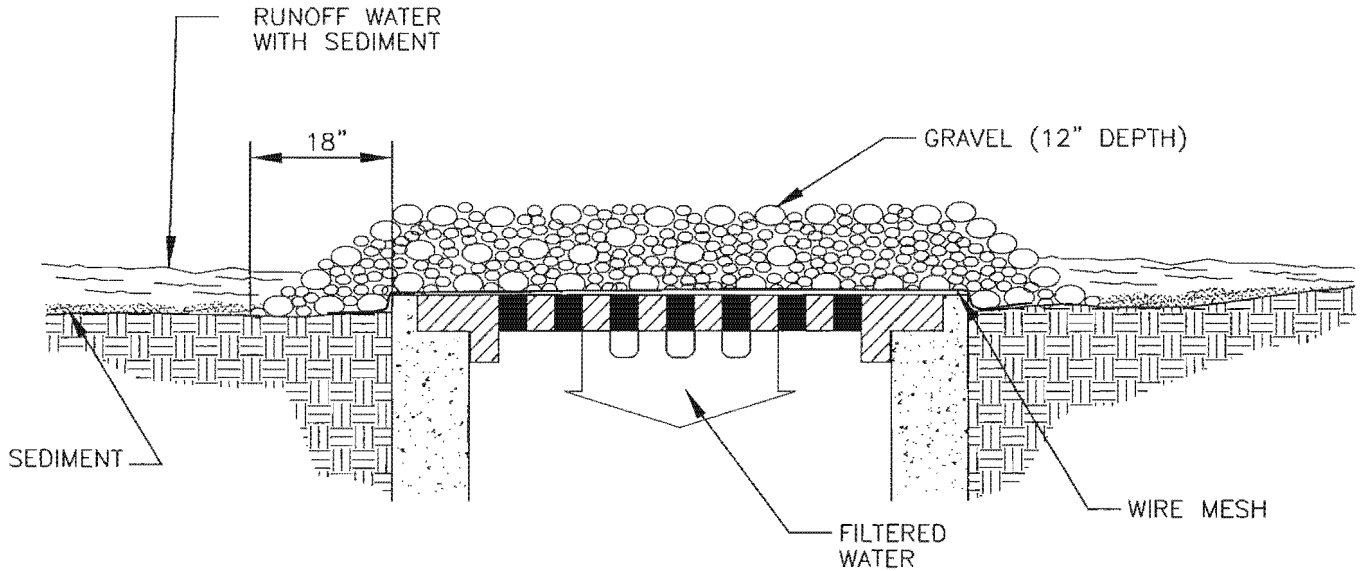


NOTE:

- A. WIRE MESH SHALL BE LAID OVER THE DROP INLET SO THAT THE WIRE EXTENDS MINIMUM OF 1 FOOT BEYOND EACH SIDE OF THE INLET STRUCTURE. HARDWARE CLOTH OR COMPARABLE WIRE MESH WITH 1/2-INCH OPENINGS AND MINIMUM WIRE DIAMETER OF 24 GAUGE SHALL BE USED. IF MORE THAN ONE STRIP OF MESH IS NECESSARY, THE STRIPS SHALL BE OVERLAPPED.
- B. AGGREGATE SHALL BE PLACED OVER THE WIRE MESH AS INDICATED ABOVE. THE DEPTH OF STONE SHALL BE AT LEAST 12 INCHES OVER THE ENTIRE INLET OPENING. THE STONE SHALL EXTEND BEYOND THE INLET OPENING AT LEAST 18 INCHES ON ALL SIDES.
- C. IF THE STONE FILTER BECOMES CLOGGED WITH SEDIMENT SO THAT IT NO LONGER ADEQUATELY PERFORMS IT'S FUNCTION, THE STONES MUST BE PULLED AWAY FROM THE INLET, CLEANED AND REPLACED.

INLET PROTECTION/SEDIMENT FILTER

EXHIBIT B6

SCALE: NTS	<p>THE RESIDENCES AT WESTPOINTE NEW BRAUNFELS, TEXAS</p>	<p>b Bury+Partners ENGINEERING SOLUTIONS 922 Isom Road, Suite 100 San Antonio, TX 78216 Tel. (210) 525-9090 Fax (210) 525-0529 TBPE Registration Number F1048 Bury+Partners-SA, Inc. ©Copyright 2011</p>
DRAWN: SL		
DATE: Apr 12, 2011		
SHEET 6 OF 10		

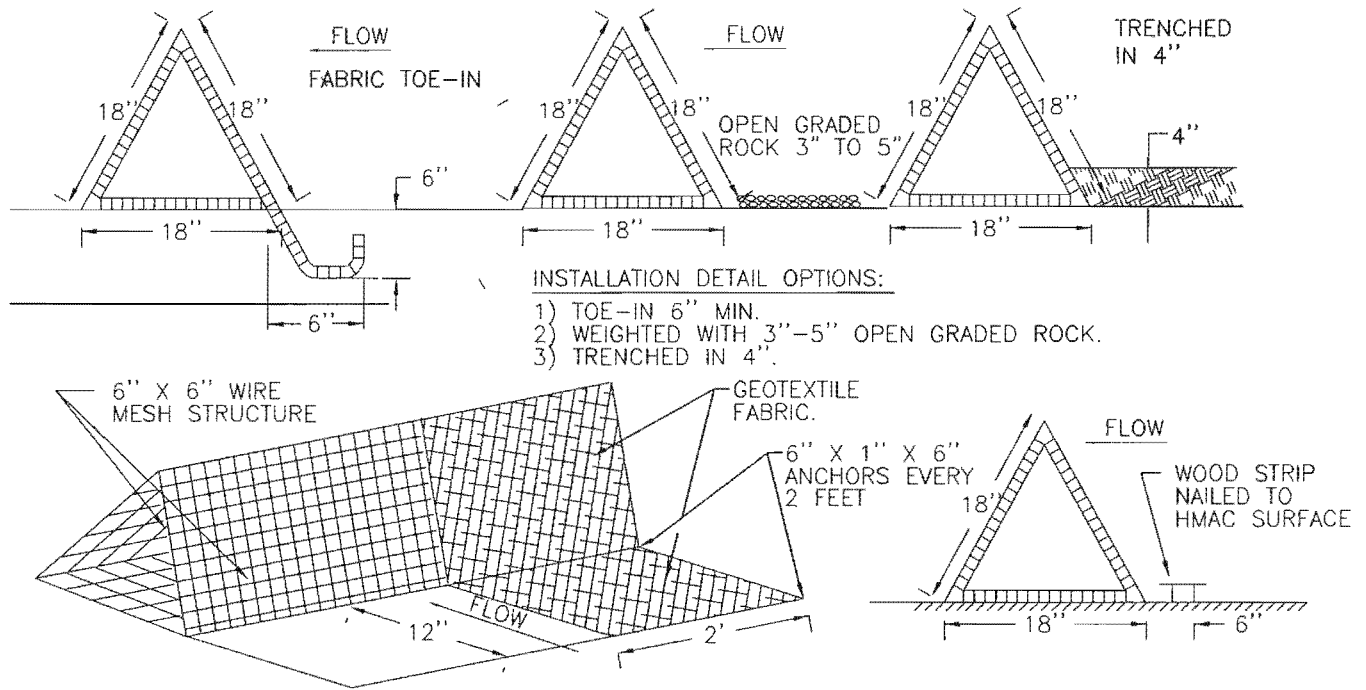

NOTES:

1. DIKES SHALL BE PLACED IN A ROW WITH ENDS TIGHTLY ABUTTING THE ADJACENT DIKE.
2. THE FABRIC COVER AND SKIRT SHALL BE A CONTINUOUS WRAPPING OF GEOTEXTILE. THE SHIRT SHALL BE A CONTINUOUS EXTENSION OF THE FABRIC ON THE UPSTREAM FACE.
3. THE SKIRT SHALL BE WEIGHTED WITH A CONTINUOUS LAYER OF 3"-5" OPEN GRADED ROCK, OR TOED-IN 6" WITH MECHANICALLY COMPACTED MATERIAL. OTHERWISE, THE ENTIRE STRUCTURE SHALL BE TRENCHED IN 4" INCHES.
4. DIKES AND SKIRT SHALL BE SECURELY ANCHORED IN PLACE USING 6 INCH WIRE STAPLES ON 2 FOOT CENTERS ON BOTH EDGES AND SKIRT, OR STAKED USING 3/8 INCH DIAMETER REBAR WITH TEE ENDS.
5. FILTER MATERIAL SHALL BE LAPPED OVER ENDS 6 INCHES TO COVER DIKE TO DIKE JOINTS. JOINTS SHALL BE FASTENED WITH GALVANIZED SHOAT RINGS.
6. THE DIKE STRUCTURE SHALL BE 6 GA. 6" X 6" WIRE MESH, 18 INCHES ON A SIDE.
7. INSPECTION SHALL BE MADE WEEKLY OR AFTER EACH RAINFALL EVENT AND REPAIR OR REPLACEMENT SHALL BE MADE PROMPTLY AS NEEDED BY THE CONTRACTOR.
8. ACCUMULATED SILT SHALL BE REMOVED WHEN IT REACHES A DEPTH OF SIX INCHES, AND DISPOSED OF IN A MANNER WHICH WILL NOT CAUSE ADDITIONAL SILTATION.
9. AFTER THE DEVELOPMENT SITE IS COMPLETELY STABILIZED, THE DIKES AND ANY REMAINING SILT SHALL BE REMOVED. SILT SHALL BE DISPOSED OF AS INDICATED IN NOTE 8 ABOVE.

TRIANGULAR FILTER DIKE

EXHIBIT B7

SCALE: NTS
DRAWN: SL
DATE: Apr 12, 2011
SHEET 7 OF 10

**THE RESIDENCES AT
WESTPOINTE
NEW BRAUNFELS, TEXAS**

Bury+Partners
ENGINEERING SOLUTIONS
922 Isom Road, Suite 100
San Antonio, TX 78216
Tel. (210) 525-9090 Fax (210) 525-0529
TBPE Registration Number F1048
Bury+Partners-SA, Inc. ©Copyright 2011

CONSTRUCTION SEQUENCE

1. OBTAIN REQUIRED PERMITS.
2. INSTALL ALL EROSION CONTROL MEASURES AND DEVICES THAT CAN BE INSTALLED PRIOR TO SITE CLEARING.
3. CLEAR SITE.
4. INSTALL ANY REMAINING CONTROL MEASURES AND DEVICES THAT COULD NOT BE INSTALLED PRIOR TO SITE CLEARING.
5. GRADE SITE.
6. INSTALL ALL UNDERGROUND UTILITIES. INSTALL EROSION CONTROL AROUND CATCH BASINS AND INLETS.
7. INSTALL PAVEMENT.
8. INSPECT AND MAINTAIN ALL EROSION CONTROL MEASURES UNTIL ALL DISTURBED OFFSITE & ONSITE AREAS HAVE BEEN HYDROMULCHED OR SODDED IN ACCORDANCE WITH THE LANDSCAPE PLAN AND A MOWABLE STAND OF GRASS IS ACHIEVED.

EROSION AND SEDIMENTATION CONTROL NOTES

1. EROSION CONTROL MEASURES, SITE WORK AND RESTORATION WORK SHALL BE IN ACCORDANCE WITH THE PLANS AND SPECIFICATIONS FOR THIS PROJECT AS WELL AS THE CITY'S GENERAL REQUIREMENTS, WHICH PERTAIN TO THIS PROJECT.
2. ALL SLOPES SHALL BE SODDED OR SEEDED WITH APPROVED GRASS, GRASS MIXTURE OR GROUND COVER SUITABLE TO THE AREA AND SEASON IN WHICH THEY ARE APPLIED. (IN ACCORDANCE WITH LANDSCAPE PLANS)
3. BRUSH BERMS, HAY BALES, SEDIMENTATION BASINS AND SIMILARLY RECOGNIZED TECHNIQUES AND MATERIALS, SHALL BE EMPLOYED DURING CONSTRUCTION TO PREVENT POINT SOURCE SEDIMENTATION LOADING OF DOWNSTREAM FACILITIES. ADDITIONAL MEASURES MAY BE REQUIRED IF, THEY ARE WARRANTED.
4. ALL TEMPORARY EROSION CONTROL MEASURES SHALL NOT BE REMOVED UNTIL FINAL INSPECTION AND APPROVAL OF THE PROJECT BY THE CITY. IT SHALL BE THE RESPONSIBILITY OF THE CONTRACTOR TO MAINTAIN ALL TEMPORARY EROSION CONTROL STRUCTURES AND TO REMOVE EACH STRUCTURE AS APPROVED BY THE CITY.
5. THE CONTRACTOR SHALL BE RESPONSIBLE FOR THE CONTROL OF DUST AND DIRT RISING AND SCATTERING IN THE AIR DURING CONSTRUCTION AND SHALL PROVIDE WATER SPRINKLING OR OTHER SUITABLE METHODS OF CONTROL. THE CONTRACTOR SHALL COMPLY WITH ALL GOVERNING REGULATIONS PERTAINING TO ENVIRONMENTAL PROTECTION.

TPDES REQUIREMENT NOTES

1. CONTRACTOR SHALL BE RESPONSIBLE FOR SUBMITTING NOTICE OF INTENT (NOI) TO TCEQ FOR THE TEXAS POLLUTANT DISCHARGE ELIMINATION SYSTEM (TPDES) 48 HOURS PRIOR TO THE COMMENCEMENT OF CONSTRUCTION ACTIVITIES, OR POSTING A CONSTRUCTION SITE NOTICE 48 HOURS PRIOR TO CONSTRUCTION ACTIVITIES.
2. CONTRACTOR SHALL HAVE THIS PLAN AND THE TPDES STORM WATER POLLUTION PREVENTION PLAN ON SITE AT ALL TIMES THROUGHOUT DURATION OF PROJECT.
3. ALL DISTURBED AREAS NOT ADDRESSED BY LANDSCAPE ARCHITECT SHALL BE HYDROMULCHED PER SPECIFICATION DESCRIBED IN THE GENERAL NOTES.
4. CONTRACTOR SHALL PROVIDE TRIANGULAR SEDIMENT FILTER DIKE PER EXHIBIT B7 WHERE SILT FENCE IS REQUIRED BUT NOT INSTALLABLE.
5. CONTRACTOR SHALL SUBMIT NOTICE OF TERMINATION (NOT) TO THE TCEQ UPON PROJECT COMPLETION AS DESCRIBED IN THE PROJECT TPDES STORM WATER POLLUTION PREVENTION PLAN. IF PROJECT IS A PHASE I PROJECT (> 5 ACRES), ELSE STABILIZE PROJECT TO WITHIN 10% OR COMPLETE CONSTRUCTION.
6. CONTRACTOR TO RETAIN THE TPDES STORM WATER POLLUTION PREVENTION PLAN ALONG WITH ALL COMPLETED INSPECTION REPORTS AND PLAN MODIFICATIONS DOCUMENTATION FOR A PERIOD OF THREE (3) YEARS FROM DATE OF FINAL STABILIZATION, AS REQUIRED BY THE TCEQ.

EXHIBIT B8

SCALE: NTS


DRAWN: SL

DATE: Apr 12, 2011

SHEET 8 OF 10

**THE RESIDENCES AT
WESTPOINTE
NEW BRAUNFELS, TEXAS**


 **Bury+Partners**
ENGINEERING SOLUTIONS
922 Isom Road, Suite 100
San Antonio, TX 78216
Tel. (210) 525-9090 Fax (210) 525-0529
TBPE Registration Number F1048
Bury+Partners-SA, Inc. ©Copyright 2011

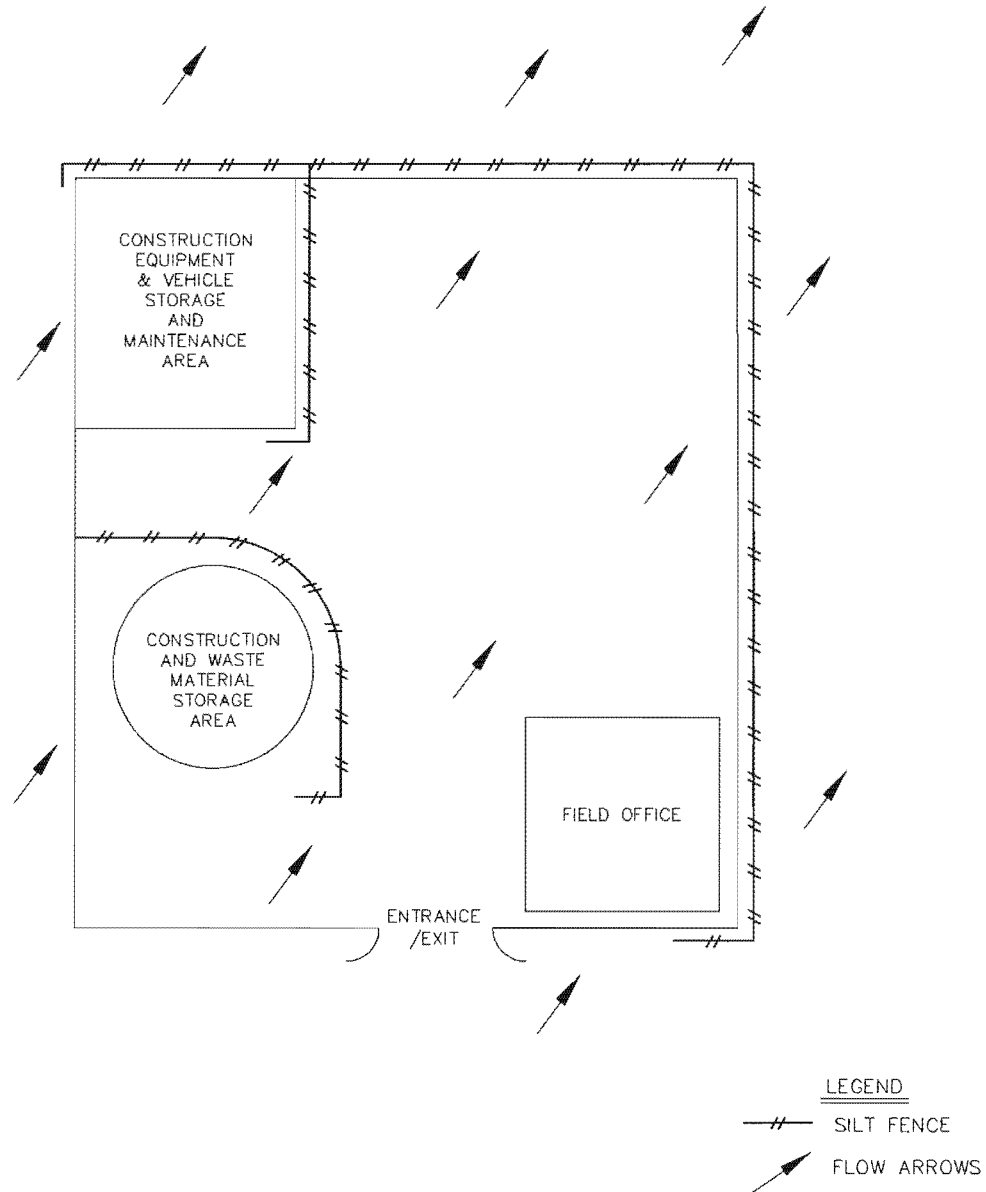


TYPICAL CONSTRUCTION STAGING AREA

EXHIBIT B9

SCALE: NTS	<p>THE RESIDENCES AT WESTPOINTE NEW BRAUNFELS, TEXAS</p>	<p>b Bury+Partners ENGINEERING SOLUTIONS 922 Isom Road, Suite 100 San Antonio, TX 78216 Tel. (210) 525-9090 Fax (210) 525-0529 TBPE Registration Number F1048 Bury+Partners-SA, Inc. ©Copyright 2011</p>
DRAWN: SL		
DATE: Apr 12, 2011		
SHEET: 9 OF 10		

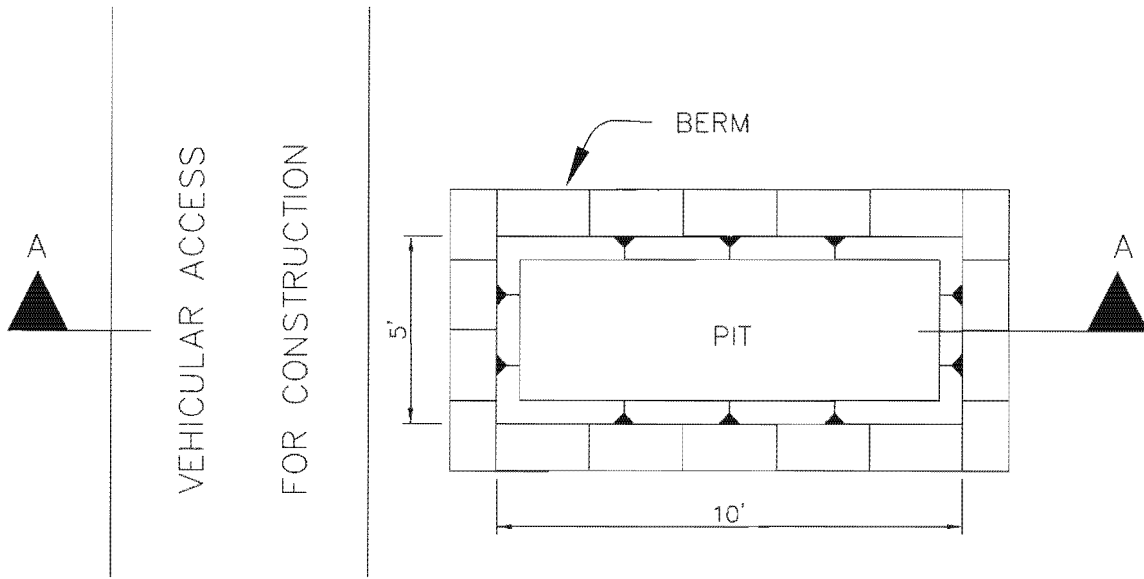

PLAN

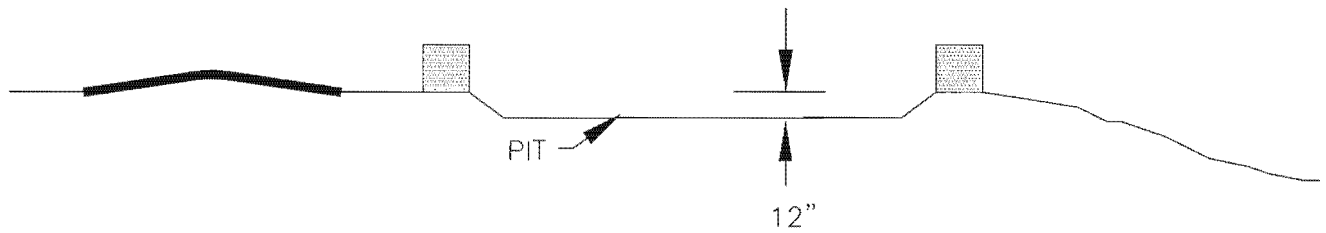

SECTION A-A

GENERAL NOTES:

1. DETAIL ILLUSTRATES MINIMUM DIMENSIONS. PIT CAN BE INCREASED IN SIZE DEPENDING ON EXPECTED FREQUENCY OF USE.
2. WASHOUT PIT SHALL BE LOCATED IN AN AREA EASILY ACCESSIBLE TO CONSTRUCTION TRAFFIC.
3. WASHOUT PIT SHALL NOT BE LOCATED IN AREAS SUBJECT TO INUNDATION FROM STORM WATER RUNOFF.

CONCRETE TRUCK WASHOUT PIT

EXHIBIT B10

SCALE: NTS
DRAWN: SL
DATE: Apr 12, 2011
SHEET 10 OF 10

THE RESIDENCES AT
WESTPOINTE
NEW BRAUNFELS, TEXAS

b Bury+Partners
ENGINEERING SOLUTIONS
922 Isom Road, Suite 100
San Antonio, TX 78216
Tel. (210) 525-9090 Fax (210) 525-0529
TBPE Registration Number F1048
Bury+Partners-SA, Inc. ©Copyright 2011

ATTACHMENT E

**REQUEST TO TEMPORARILY SEAL A FEATURE
(Not Applicable)**

ATTACHMENT F
STRUCTURAL PRACTICES

STRUCTURAL PRACTICES



Silt fencing, triangular sediment filter dikes, inlet protection devices, and stabilized construction entrances will be incorporated as temporary erosion control devices and will be removed after permanent stabilization is established.

Silt fencing shall be incorporated throughout the construction process. The placement of the silt fencing shall be perpendicular to runoff flow. Refer to project construction documents for quantity and actual locations of these erosion control devices. In areas where silt fencing is to be situated but is non-installable, triangular filter dikes shall be incorporated.

Stabilized construction entrances will be employed during the construction of this development to help minimize vehicle tracking of sediments. Paved streets adjacent to these site entrances shall be cleaned and/or swept regularly to remove any excess mud, dirt or rock tracked from the site. Refer to the project construction documents for actual locations of these erosion control devices. Staging areas will be utilized in locations as decided by the project general contractor and validated by the civil engineer. If the contractor determines the need for additional stabilized construction entrances, construction staging areas or pits, their locations shall be agreed upon by the contractor and the engineer and annotated in the Storm Water Pollution Prevention Plan (SWPPP) posted on the site during construction.

ATTACHMENT G

DRAINAGE AREA MAP

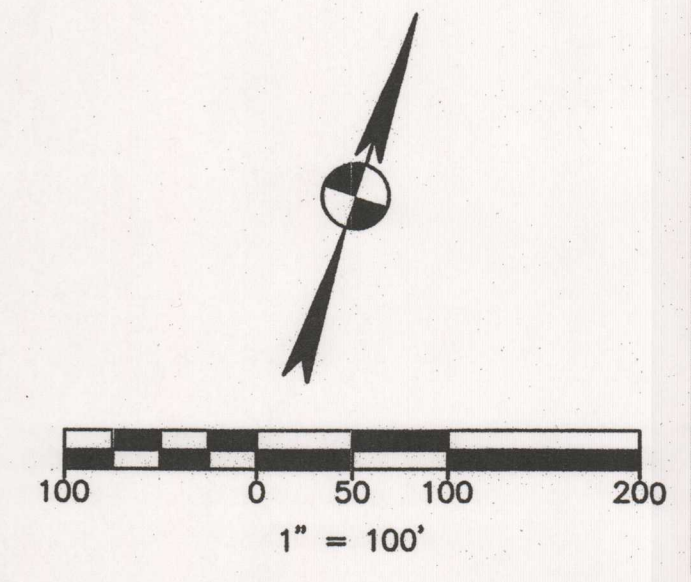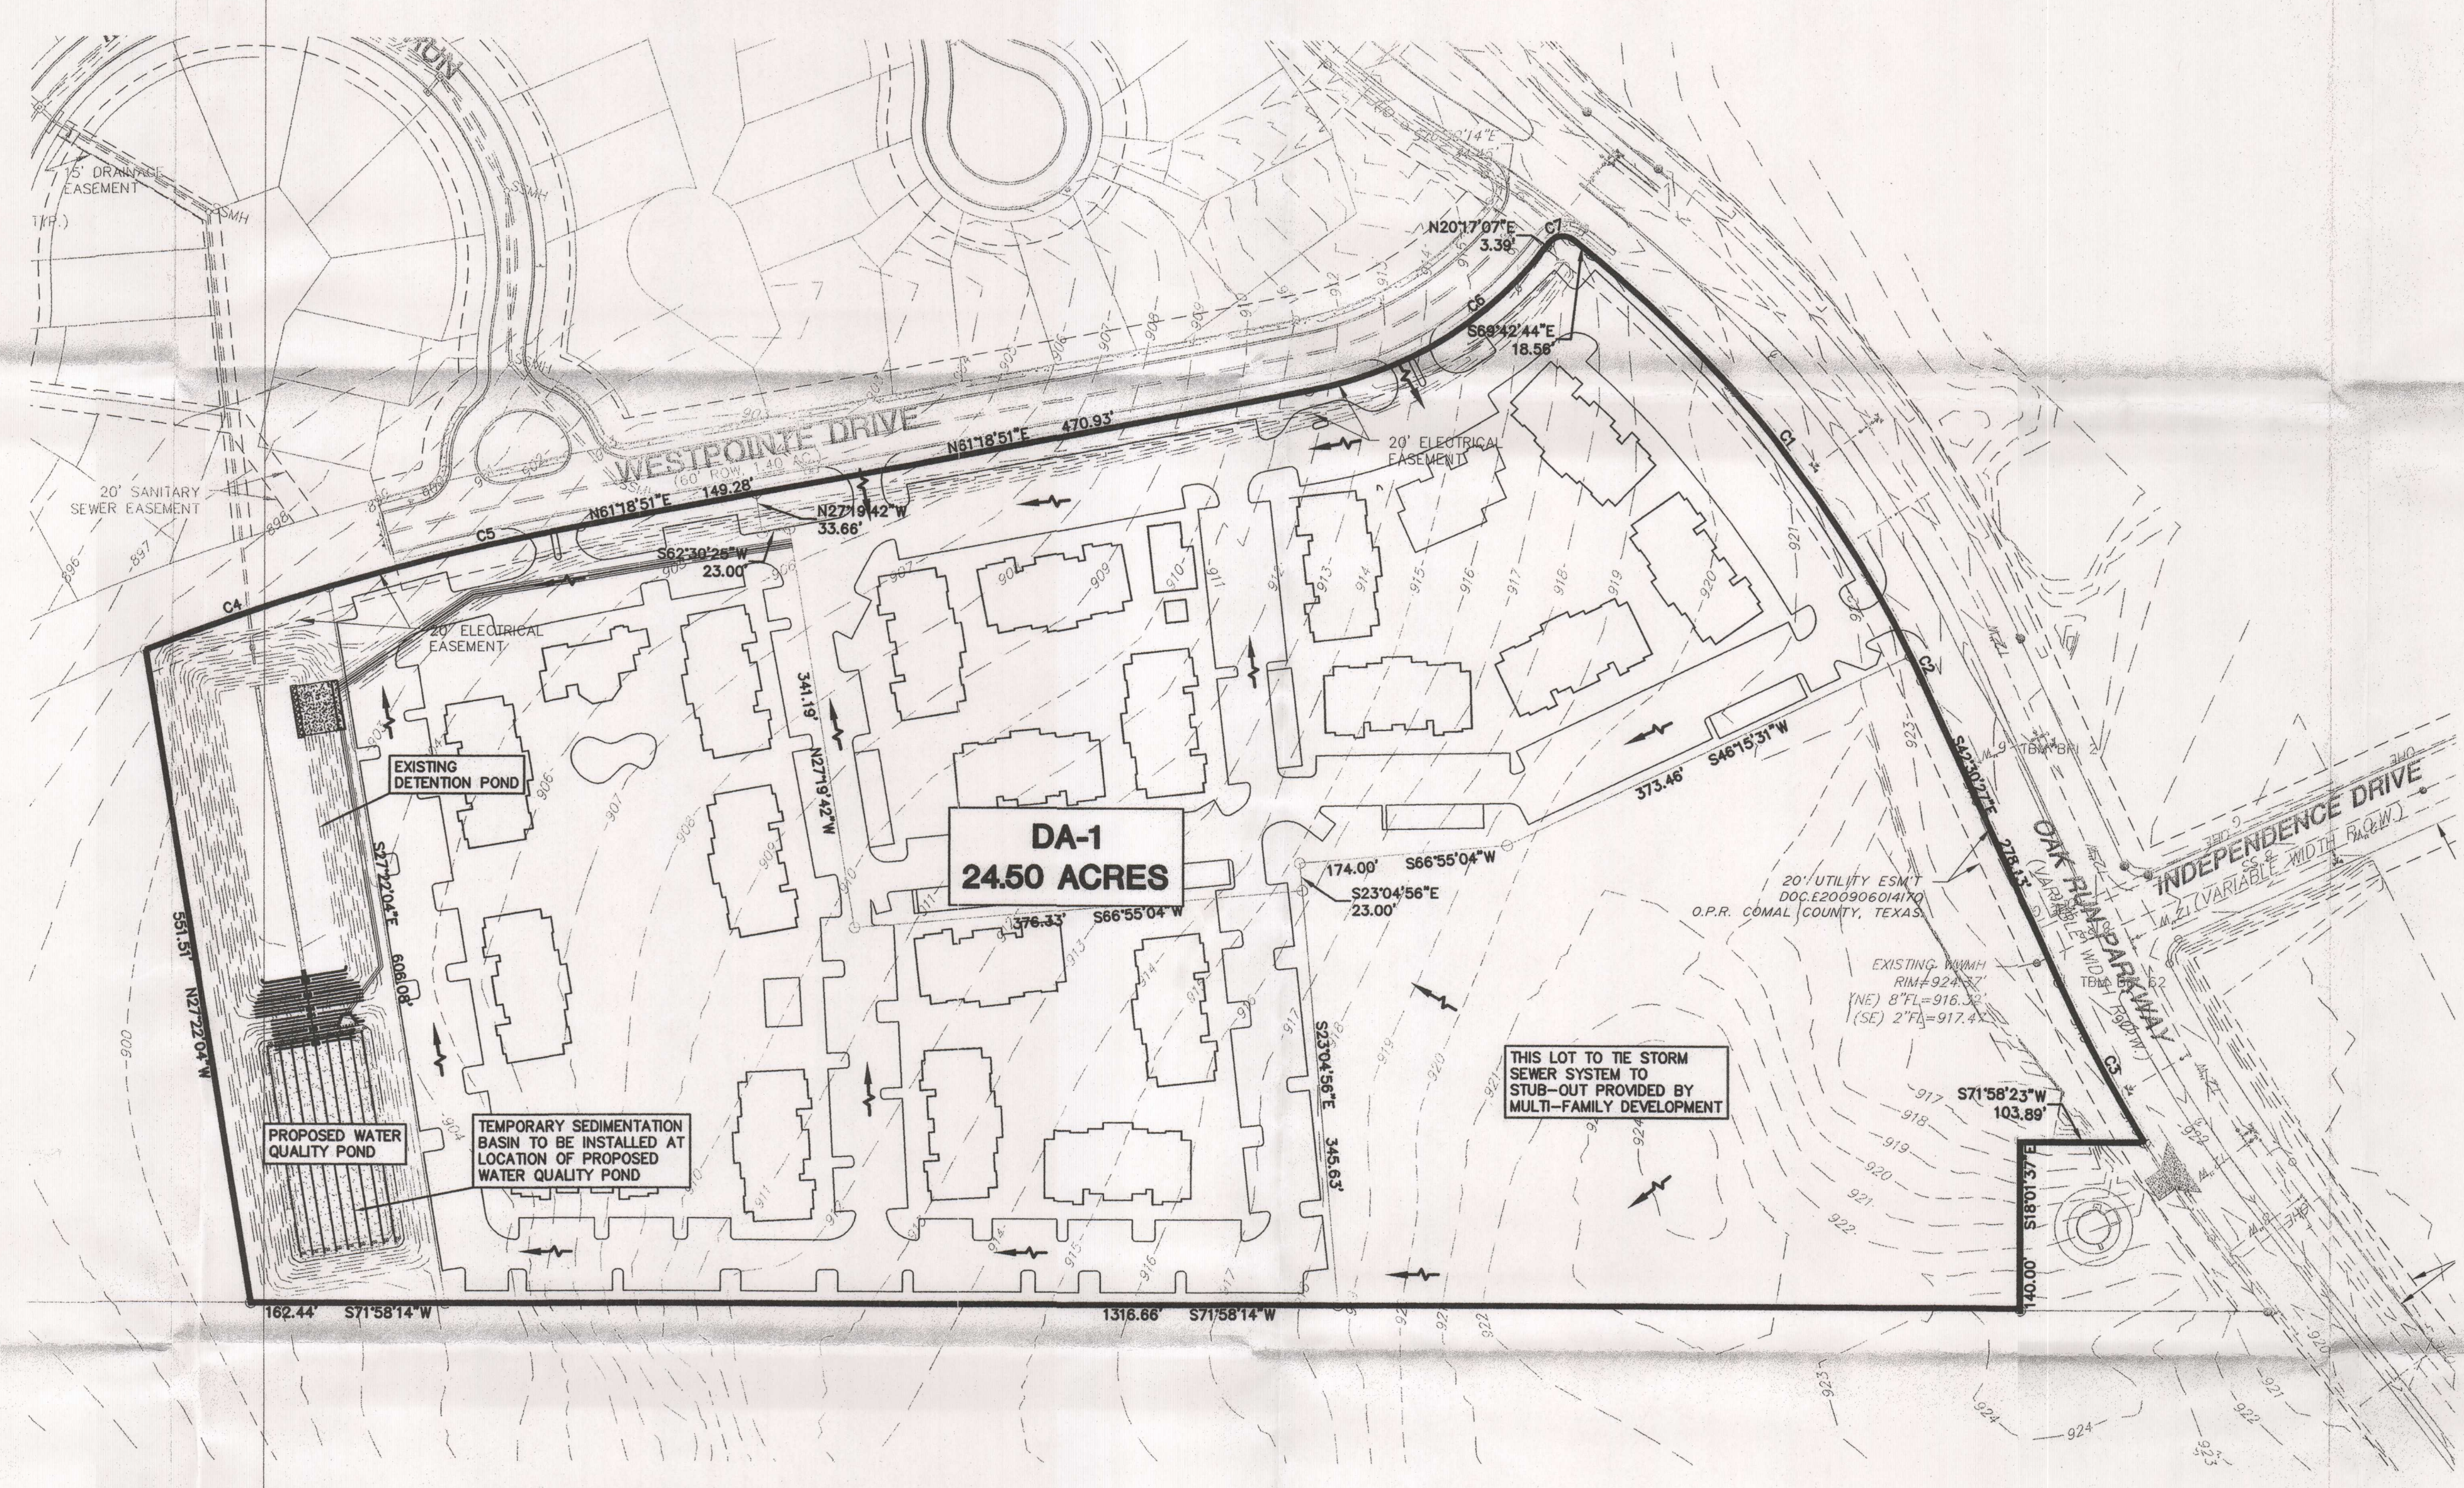

LEGEND		
EXISTING	PROPOSED	DESCRIPTION
		PROPERTY (R.O.W.) LINE
		CONTOUR
		DRAINAGE DIVIDE
		DIRECTION OF FLOW
DA-3 11.74 ACRES		DRAINAGE AREA NUMBER

Bury+Partners
 ENGINEERING SOLUTIONS
 522 BERRY ROAD, SUITE 100
 SAN ANTONIO, TEXAS 78203
 TEL: (210) 355-9900 FAX: (210) 355-0630
 TFPF Registration Number F1048
 Bury+Partners, Inc. Copyright 2011

STATE OF TEXAS
 AARON K. PARENICKA
 99323
 PROFESSIONAL ENGINEER

DATE	NO.	REVISION	APPROVAL

DRAINAGE AREA MAP

THE RESIDENCES AT WESTPOINTE
NEW BRAUNFELS, TX

FLOODPLAIN INFORMATION
 ACCORDING TO THE FLOOD INSURANCE RATE MAP COMMUNITY PANEL NO. 48091C0435F IN COMAL COUNTY DATED SEPTEMBER 02, 2009, THIS SITE IS NOT WITHIN THE 100-YEAR FLOODPLAIN.

LEGAL DESCRIPTION:
 24.50 ACRES OF LAND SITUATED IN THE CITY OF NEW BRAUNFELS, COMAL COUNTY, TEXAS, BEING PART OF THE ANDRES SANCHES SURVEY NO. 286, ABSTRACT NO. 528 AND WILLIAM MOCKFORD SURVEY NO. 285, ABSTRACT NO. 383 AND A PORTION OF THAT CERTAIN 205.00 ACRE TRACT RECORDED IN DOCUMENT NUMBER 200706031735 OF THE OFFICIAL RECORDS OF COMAL COUNTY, TEXAS.

BENCHMARK NOTE:
 TBM BPI 62 COTTON SPINDLE AT THE NOSE OF AN ISLAND IN OAK RUN PARKWAY AT THE INTERSECTION WITH INDEPENDENCE DRIVE. ELEV=923.61'
 TBM BPI 2 'OUT 'X' ON NORTH FLANGE BOLT OF FIRE HYDRANT LOCATED IN THE NORTH RIGHT OF WAY OF OAK RUN PARKWAY AND ±129' WEST OF INDEPENDENCE DRIVE. ELEV=926.75' (NOT SHOWN)

PLOTTING SCALE: 1" = 1'
 DATE REVISED: April 14, 2011
 FILE: 10791601.dwg
 DRAWN BY: RR
 DESIGNED BY: SSL
 REVIEWED BY: AKP
 PROJECT NO.: 108719001

SHEET
DAM

Date: Apr 14, 2011, 11:14am User ID: sll
 File: G:\109719\100001\10001\10971601.dwg

CDR-RJ
 APR 15 2011
 SAN ANTONIO

ATTACHMENT H



**TEMPORARY SEDIMENT POND(S)
PLANS AND CALCULATIONS**

TEMPORARY SEDIMENTATION BASIN NOTES:

1. CONTRACTOR TO CONSTRUCT BASINS IN ACCORDANCE WITH CONSTRUCTION PLANS FOR PERMANENT SEDIMENTATION/FILTRATION WITH THE EXCEPTION OF THE GRAVEL DRAIN LAYER AND SAND FILTER LAYERS.
2. INSTALL PERMANENT STAKE TO INDICATE SEDIMENT LEVEL IN THE BASIN. STAKE SHOULD BE MARKED TO INDICATE WHEN SEDIMENT OCCUPIES 50% OF THE VOLUME OF THE BASIN.
3. SEDIMENT WILL BE REMOVED WHEN MORE THAN 50% OF THE BASIN CAPACITY IS EXCEEDED.
4. CONTRACTOR MAY USE SEED IMPREGNATED STRAW MATTING FOR SLOPE STABILIZATION. MATTING MATERIAL TO BE APPROVED BY ENGINEER.
5. CONTRACTOR TO SECURE PIPE TO BOTTOM OF BASIN TO PREVENT BUOYANCY DURING A RAIN EVENT. A CONCRETE ANCHOR MAY BE USED.
6. DISCHARGE PIPE TO BE INSTALLED SO AS TO BE IN PLACE FOR PERMANENT STRUCTURE.

TEMPORARY SEDIMENTATION BASIN CALCULATIONS:

1. THE TEMPORARY SEDIMENTATION BASIN WILL BE LOCATED WHERE THE PROPOSED WATER QUALITY WILL BE CONSTRUCTED.
2. TOTAL DISTURBED AREA IS 22.25 ACRES
3. $22.25 \text{ AC} \times (3,600 \text{ CF VOLUME / ACRE}) = 80,100 \text{ CF}$ OF WATER VOLUME TO BE CAPTURED IN THE TEMPORARY SEDIMENTATION BASIN
4. TOTAL CAPACITY AVAILABLE FROM WATER QUALITY POND IS 84,272, THEREFORE, THE TOTAL VOLUME AVAILABLE FROM THE WATER QUALITY POND IS ADEQUATE FOR THE TEMPORARY SEDIMENTATION BASINS.

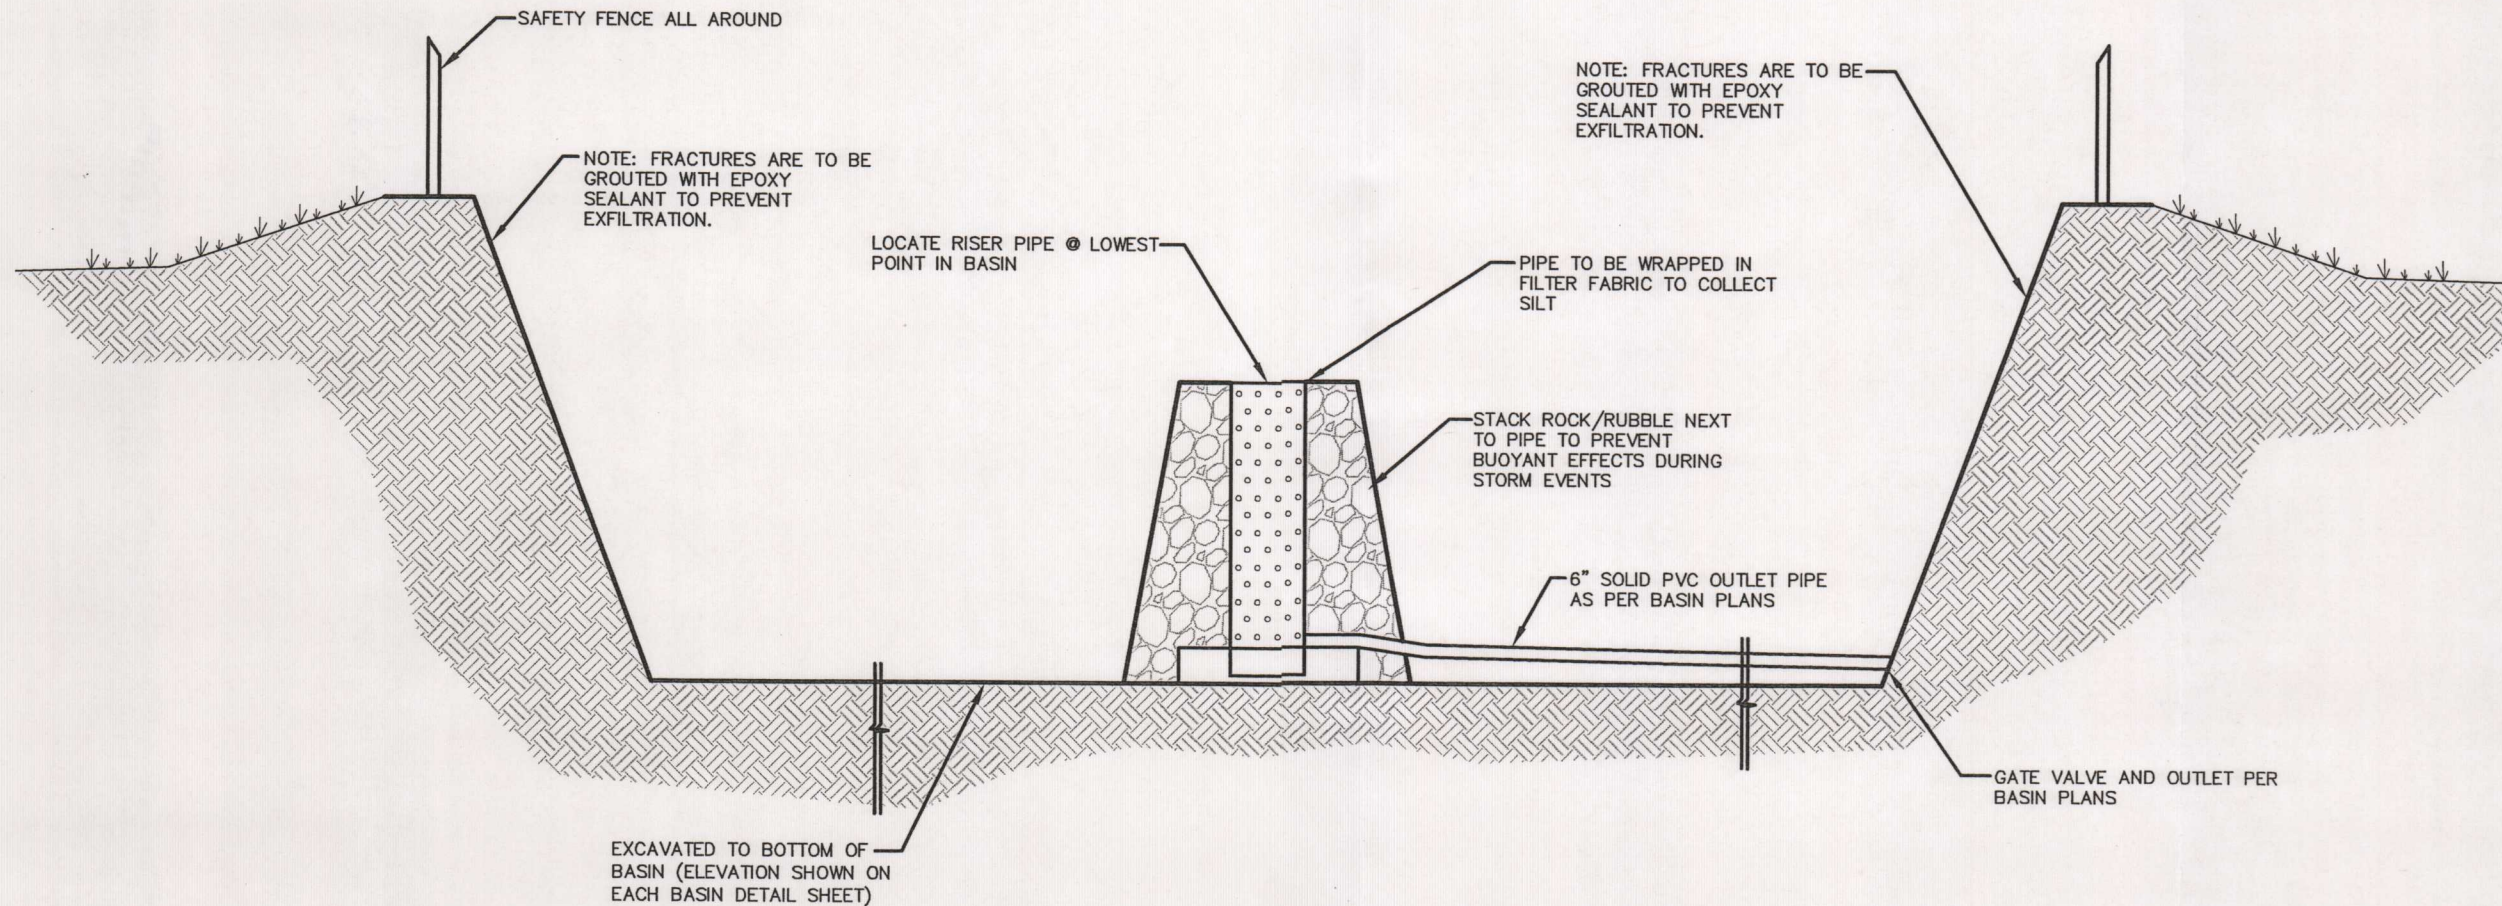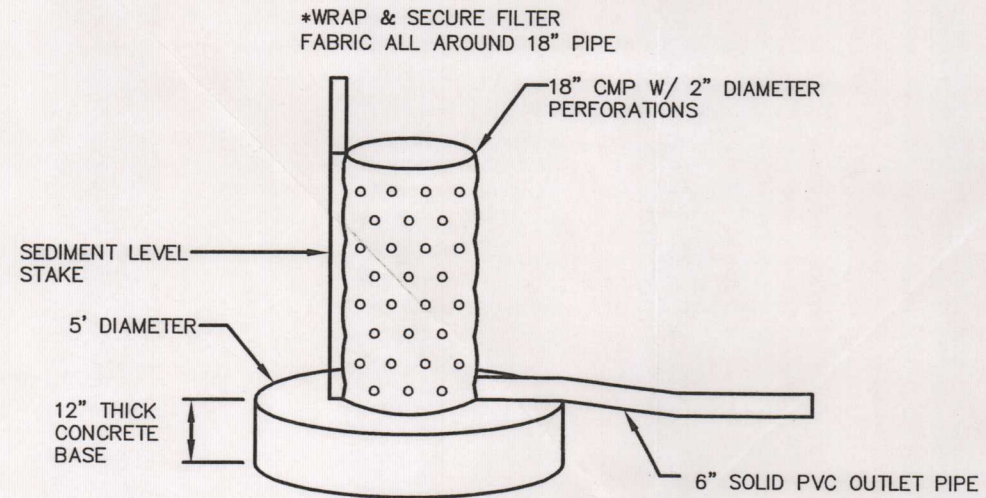

TBMP

TEMPORARY SEDIMENTATION BASIN
THE RESIDENCES AT WESTPOINTE
NEW BRAUNFELS, TEXAS

Bury+Partners
 ENGINEERING SOLUTIONS
 922 Isom Road, Suite 100
 San Antonio, TX 78216
 Tel. (210)525-9090 Fax (210)525-0529
 Bury+Partners-SA, Inc. ©Copyright 2011

ATTACHMENT I

INSPECTION AND MAINTENANCE FOR BMP'S

INSPECTIONS

Each contractor will designate a qualified person (or persons) to perform the following inspections:

1. Disturbed areas and areas used for storage of materials that are exposed to precipitation will be inspected for evidence of, or the potential for, pollutants entering the drainage system.
2. Erosion and sediment control measures identified in the plan will be observed to ensure that they are operating correctly.
3. Where discharge locations or points are accessible, they will be inspected to ascertain whether erosion control measures are effective in preventing significant impacts to receiving waters.
4. Locations where vehicles enter or exit the site will be inspected for evidence of offsite sediment tracking.
5. Permanent seeding and planting will be inspected for bare spots, washouts and unhealthy growth.

The inspection shall be conducted by the responsible person at least once every seven (7) calendar days and within 24 hours after a storm providing 1/2 inches of rainfall or greater. If one or more of the following conditions apply, the frequency of inspections shall be conducted at least once every month:

1. The site has been either finally or temporarily stabilized.
2. Where runoff is unlikely due to winter conditions (i.e. site is covered with snow, ice, or where frozen ground exists).
3. During seasonal arid periods in arid areas (areas with an average annual rainfall of 0 to 10 inches) and semi-arid areas (areas with an average annual rainfall of 10 to 20 inches).

The information required within an inspection and maintenance report are as follows:

1. Summary of the scope of the inspection.
2. Name(s) and qualifications of personnel making the inspection.
3. The date(s) of the inspection.

4. Major observations relating to the implementation of the storm water pollution prevention plan.
5. Changes required to correct damages or deficiencies in the control measures.

In addition to the required routine inspections, the following record of information will also be maintained:

1. The dates when major sewer construction/and grading activities occur.
2. The dates when construction activities temporarily or permanently cease on a portion of the site.
3. The dates when stabilization measures are initiated.

Inspection and maintenance reports, as well as all records required by a Storm Water Pollution Prevention Plan (SWPPP), shall be included in the on-site SWPPP as part of the Texas Pollution Discharge Elimination System (TPDES) Report. Copies of example forms to be used for the inspection and maintenance reports along with their related records, will be included in the on-site SWPPP and are provided for reference.

MAINTENANCE

Based on the results of the inspection, any changes required to correct damages or deficiencies in the control measures shall be made within seven (7) calendar days after the inspection. If existing stabilization/erosion controls need modification or additional stabilization/erosion controls are necessary, implementation shall be achieved prior to the next anticipated storm event. If, however, the execution of this requirement becomes impractical, then the implementation will occur as soon as possible, with the incident duly noted with an explanation of the impracticality, in the inspection report.

Sediment accumulation at each control will be removed and properly disposed when the depth of accumulation equals or exceeds six (6) inches. If sediment accumulation is found to be contaminated, its disposal shall be off-site in a manner which conforms to the appropriate applicable regulations.

THE RESIDENCES AT WESTPOINTE
 SWC of Oak Run Parkway and Westpointe Drive
 New Braunfels, Texas 78132

Inspection Report

Prevention Pollution Measure	Inspected in Compliance (Y/N)	Corrective Action Required	
		Description (use additional sheet if necessary)	Date Completed
BEST MANAGEMENT PRACTICES			
Silt fences			
Rock berms			
Drain inlet protection			
Gravel filter bags			
Vehicle exits (offsite tracking)			
Concrete washout pit (leaks, failure)			
Temporary vegetation			
Permanent vegetation			
Sediment control basin			
Other structural controls			
Material storage areas (leakage)			
Equipment areas (leaks, spills)			
Construction debris			
General site cleanliness			
Trash receptacles			
Natural vegetation buffer strips			
EVIDENCE OF EROSION			
Site preparation			
Roadway or Parking Lot Construction			
Utility Construction			
Drainage Construction			
Building Construction			
MAJOR OBSERVATIONS			
Sediment discharges from site			
BMPs requiring maintenance			
BMPs requiring modification			
Additional BMPs required			

"I certify under penalty of law that this document and all attachments were prepared under my direction or supervision in accordance with a system designed to assure that qualified personnel properly gather and evaluate the information submitted. Based on my inquiry of the person or persons who manage the system, or those persons directly responsible for gathering the information, the information submitted is, to the best of my knowledge and belief, true, accurate, and complete. I am aware that there are significant penalties for submitting false information, including the possibility of fine and imprisonment for knowing violations."

 Inspector's Name (Superintendent)

 Inspector's Signature

 Date

 Name of Owner/Operator (Firm)

 Authorized Signature

 Date

Note: If there is a "NO" answer in the second column, the right columns will need to be completed and action is required within 7 days. Use additional sheets if necessary.

THE RESIDENCES AT WESTPOINTE
 SWC of Oak Run Parkway and Westpointe Drive
 New Braunfels, Texas 78132

Responsible Party Form Schedule

Prevention Pollution Measure	Responsible Party Company Name											
BEST MANAGEMENT PRACTICES												
Silt fences												
Rock berms												
Drain inlet protection												
Gravel filter bags												
Vehicle exits (offsite tracking)												
Concrete washout pit (leaks, failure)												
Temporary vegetation												
Permanent vegetation												
Sediment control basin												
Other structural controls												
Material storage areas (leakage)												
Equipment areas (leaks, spills)												
Construction debris												
General site cleanliness												
Trash receptacles												
Natural vegetation buffer strips												
Inspections												
SWP3 Modification & Records												
POTENTIAL EROSION SOURCES												
Clearing												
Grading												
Excavation												
Drainage Construction												
Utility Construction												
Roadway or Parking Lot Construction												
Foundation Construction												
Building Construction												
Landscaping Activities												

Identify responsible parties and indicate responsible party for each pollution prevention item listed above by marking an X under the Responsible Party Name.

ATTACHMENT J

**SCHEDULE OF INTERIM AND
PERMANENT SOIL STABILIZATION**

SCHEDULE OF INTERIM AND PERMANENT SOIL STABILIZATION

During Construction:

The methodology for handling pollution of on-site or up-gradient storm water during construction will include the following:

1. Silt fencing and rock berms will be used as a temporary erosion and sedimentation controls.
2. Stabilized construction entrances/exits will be put into place to reduce the dispersion of sediment from the site, and to aid in accessibility to the site.
3. A construction staging area will also be put into place for material stockpiles, machinery storage, and machinery maintenance.
4. Concrete truck washout pits will be put into place to prevent contamination of storm water runoff and to aid in the removal of sediments from the site.
5. As required by the TCEQ General Permit, disturbed areas on which construction activity has ceased (temporarily or permanently) and which will be exposed for more than 21 days shall be stabilized within 14 days. Areas receiving less than 20 inches of annual rainfall should be stabilized as soon as practicable and only to pre-project conditions.
6. If construction stops for more than 14 days, hydro-seeding, sod or other TCEQ approved method will be applied to re-stabilize vegetation.

After Construction:

This site will provide the following permanent pollution abatement measures to prevent the pollution of storm water originating on-site or upgradient from the project site:

1. Storm water will be directed to grate inlets via curbing and grading and discharged into the sedimentation/filtration basins. The sedimentation/filtration basins have been designed to capture and filter the required runoff from the individual watersheds. The basin has been designed in accordance with the TCEQ Technical Guidance Manual. Each basin will be constructed as that particular phase is built.
2. Native grasses will be used on-site to help reduce the use of fertilizers and this will in turn reduce the levels of phosphates present in the stormwater runoff.
3. Where possible drainage will be directed across vegetated areas to provide some pretreatment prior to discharge into the filtration basin.

Permanent Erosion Control:

1. All disturbed areas shall be restored as noted below:
 - A minimum of 4" of topsoil shall be placed in all drainage channels (except rock) and between the curb and R.O.W. property lines.
2. Broadcast Seeding:
 - From September 15 to March 1, seeding shall be with a combination of 2 pounds per 1,000 SF of unhulled Bermuda and 7 pounds per 1000 SF of Winter Rye with a purity of 95% with 90% germination.
 - From March 2 to September 14, seeding shall be with hulled Bermuda at a rate of 2 pounds per 1000 SF with a purity of 95% with 85% germination.
3. Fertilizer shall be a pelleted or granular slow release with an analysis of 15-15-15 to be applied once at planting and once during the period of establishment at a rate of 1 pound per 1,000 SF.
4. Hydraulic Seeding:
 - From September 15 to March 1, seeding shall be with a combination of 1 pound per 1,000 SF of unhulled Bermuda and 7 pounds per 1,000 SF of Winter Rye with a purity of 95% with 90% germination.
 - From March 2 to September 14, seeding shall be with hulled Bermuda at a rate of 7 pounds per 1,000 SF with a purity of 95% with 85% germination.
5. Fertilizer shall be a water soluble fertilizer with an analysis of 15-15-15 at a rate of 1 to 1.5 pounds per 1,000 SF (45-65 pounds per acre).
6. Mulch type used shall be hay, straw, or mulch applied at a rate of 45 pounds per 1,000 SF with a soil tackifier at a rate of 1.4 pounds per 1,000 SF.
7. The planted area shall be irrigated or sprinkled in a manner that will not erode the topsoil but will sufficiently soak the soil to a depth of 6". The irrigation shall occur at ten-day intervals during the first two months. Rainfall occurrences of ½" or more shall postpone the watering schedule for one week.
8. Restoration shall be acceptable when the grass has grown at least 1½" high with 95% coverage, provided no bare spots larger than 16 square feet exist.

PERMANENT STORM WATER SECTION

Permanent Stormwater Section
for Regulated Activities
on the Edwards Aquifer Recharge Zone
and Relating to 30 TAC §213.5(b)(4)(C), (D)(ii), (E), and (5), Effective June 1, 1999

REGULATED ENTITY NAME: THE RESIDENCES AT WESTPOINTE

Permanent best management practices (BMPs) and measures that will be used during and after construction is completed.

1. Permanent BMPs and measures must be implemented to control the discharge of pollution from regulated activities after the completion of construction.

2. These practices and measures have been designed, and will be constructed, operated, and maintained to insure that 80% of the incremental increase in the annual mass loading of total suspended solids (TSS) from the site caused by the regulated activity is removed. These quantities have been calculated in accordance with technical guidance prepared or accepted by the executive director.

 The TCEQ Technical Guidance Manual (TGM) was used to design permanent BMPs and measures for this site.
N/A A technical guidance other than the TCEQ TGM was used to design permanent BMPs and measures for this site. The complete citation for the technical guidance that was used is provided below:

3. Owners must insure that permanent BMPs and measures are constructed and function as designed. A Texas Licensed Professional Engineer must certify in writing that the permanent BMPs or measures were constructed as designed. The certification letter must be submitted to the appropriate regional office within 30 days of site completion.

4. Where a site is used for low density single-family residential development and has 20 % or less impervious cover, other permanent BMPs are not required. This exemption from permanent BMPs must be recorded in the county deed records, with a notice that if the percent impervious cover increases above 20% or land use changes, the exemption for the whole site as described in the property boundaries required by 30 TAC §213.4(g) (relating to Application Processing and Approval), may no longer apply and the property owner must notify the appropriate regional office of these changes.

N/A This site will be used for low density single-family residential development and has 20% or less impervious cover.
N/A This site will be used for low density single-family residential development but has more than 20% impervious cover.
 This site will not be used for low density single-family residential development.

5. The executive director may waive the requirement for other permanent BMPs for multi-family residential developments, schools, or small business sites where 20% or less impervious cover is used at the site. This exemption from permanent BMPs must be recorded in the county deed records, with a notice that if the percent impervious cover increases above 20% or land use changes, the exemption for the whole site as described in the property boundaries required by 30 TAC §213.4(g) (relating to Application Processing and Approval), may no longer apply and the property owner must notify the appropriate regional office of these changes.

- N/A **ATTACHMENT A - 20% or Less Impervious Cover Waiver.** This site will be used for multi-family residential developments, schools, or small business sites and has 20% or less impervious cover. A request to waive the requirements for other permanent BMPs and measures is found at the end of this form.
- This site will be used for multi-family residential developments, schools, or small business sites but has more than 20% impervious cover.
- This site will not be used for multi-family residential developments, schools, or small business sites.

6. **ATTACHMENT B - BMPs for Upgradient Stormwater.**

- N/A A description of the BMPs and measures that will be used to prevent pollution of surface water, groundwater, or stormwater that originates upgradient from the site and flows across the site is identified as **ATTACHMENT B** at the end of this form.
- If no surface water, groundwater or stormwater originates upgradient from the site and flows across the site, an explanation is provided as **ATTACHMENT B** at the end of this form.
- N/A If permanent BMPs or measures are not required to prevent pollution of surface water, groundwater, or stormwater that originates upgradient from the site and flows across the site, an explanation is provided as **ATTACHMENT B** at the end of this form.

7. **ATTACHMENT C - BMPs for On-site Stormwater.**

- A description of the BMPs and measures that will be used to prevent pollution of surface water or groundwater that originates on-site or flows off the site, including pollution caused by contaminated stormwater runoff from the site is identified as **ATTACHMENT C** at the end of this form.
- N/A If permanent BMPs or measures are not required to prevent pollution of surface water or groundwater that originates on-site or flows off the site, including pollution caused by contaminated stormwater runoff, an explanation is provided as **ATTACHMENT C** at the end of this form.

8. N/A **ATTACHMENT D - BMPs for Surface Streams.** A description of the BMPs and measures that prevent pollutants from entering surface streams, sensitive features, or the aquifer is provided at the end of this form. Each feature identified in the Geologic Assessment as "sensitive" has been addressed.

9. The applicant understands that to the extent practicable, BMPs and measures must maintain flow to naturally occurring sensitive features identified in either the geologic assessment, executive director review, or during excavation, blasting, or construction.

- The permanent sealing of or diversion of flow from a naturally-occurring "sensitive" or "possibly sensitive" feature that accepts recharge to the Edwards Aquifer as a permanent pollution abatement measure has not been proposed for any naturally-occurring "sensitive" or "possibly sensitive" features on this site.

N/A **ATTACHMENT E - Request to Seal Features.** A request to seal a naturally-occurring "sensitive" or "possibly sensitive" feature, that includes a justification as to why no reasonable and practicable alternative exists, is found at the end of this form. A request and justification has been provided for each feature.

10. **ATTACHMENT F - Construction Plans.** Construction plans and design calculations for the proposed permanent BMPs and measures have been prepared by or under the direct supervision of a Texas Licensed Professional Engineer. All construction plans and design information have been signed, sealed, and dated by the Texas Licensed Professional Engineer. Construction plans for the proposed permanent BMPs and

measures are provided at the end of this form. Design Calculations, TCEQ Construction Notes, all man-made or naturally occurring geologic features, all proposed structural measures, and appropriate details must be shown on the construction plans.

11. **ATTACHMENT G - Inspection, Maintenance, Repair and Retrofit Plan.** A plan for the inspection, maintenance, repair, and, if necessary, retrofit of the permanent BMPs and measures is provided at the end of this form. The plan has been prepared and certified by the engineer designing the permanent BMPs and measures. The plan has been signed by the owner or responsible party. The plan includes procedures for documenting inspections, maintenance, repairs, and, if necessary, retrofits as well as a discussion of record keeping procedures.
12. The TCEQ Technical Guidance Manual (TGM) was used to design permanent BMPs and measures for this site.
N/A Pilot-scale field testing (including water quality monitoring) may be required for BMPs that are not contained in technical guidance recognized by or prepared by the executive director.
N/A **ATTACHMENT H - Pilot-Scale Field Testing Plan.** A plan for pilot-scale field testing is provided at the end of this form.
13. N/A **ATTACHMENT I -Measures for Minimizing Surface Stream Contamination.** A description of the measures that will be used to avoid or minimize surface stream contamination and changes in the way in which water enters a stream as a result of the construction and development is provided at the end of this form. The measures address increased stream flashing, the creation of stronger flows and in-stream velocities, and other in-stream effects caused by the regulated activity which increase erosion that results in water quality degradation.


Responsibility for maintenance of permanent BMPs and measures after construction is complete.

14. The applicant is responsible for maintaining the permanent BMPs after construction until such time as the maintenance obligation is either assumed in writing by another entity having ownership or control of the property (such as without limitation, an owner's association, a new property owner or lessee, a district, or municipality) or the ownership of the property is transferred to the entity. Such entity shall then be responsible for maintenance until another entity assumes such obligations in writing or ownership is transferred.
15. A copy of the transfer of responsibility must be filed with the executive director at the appropriate regional office within 30 days of the transfer if the site is for use as a multiple single-family residential development, a multi-family residential development, or a non-residential development such as commercial, industrial, institutional, schools, and other sites where regulated activities occur.

To the best of my knowledge, the responses to this form accurately reflect all information requested concerning the proposed regulated activities and methods to protect the Edwards Aquifer. This **PERMANENT STORMWATER SECTION** is hereby submitted for TCEQ review and executive director approval. The application was prepared by:

Aaron K. Parenica, P.E.

Print Name of Customer/Agent

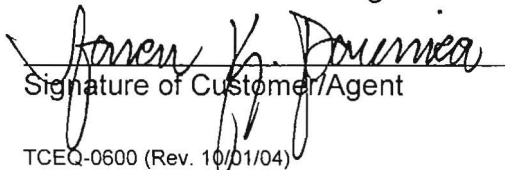

Signature of Customer/Agent

4-12-2011

Date

ATTACHMENT A

**20% OR LESS IMPERVIOUS COVER WAIVER
(Not Applicable)**

ATTACHMENT B

BMP'S FOR UPGRADIENT STORM WATER

BMPS FOR UPGRADIENT STORM WATER

The Permanent BMPs for this project are designed to treat the entire ±24.50-acre development. This project is located along a natural ridgeline, thus there is no surface water, groundwater, nor storm water that originates up-gradient from the site that flows through or across the project site.

ATTACHMENT C

BMP'S FOR ON-SITE STORM WATER

BMPS FOR ON-SITE STORM WATER

The proposed sand filter water quality pond is designed to prevent pollution of surface water or groundwater from runoff that originates on-site or flows off the site.

ATTACHMENT D


**BMP'S FOR SURFACE STREAMS
(Not Applicable)**

ATTACHMENT E

**REQUEST TO TEMPORARILY SEAL A FEATURE
(Not Applicable)**

ATTACHMENT F
CONSTRUCTION PLANS

COVER SHEET	C10.0
WATER QUALITY POND PLAN	C10.1
WATER QUALITY POND DETAILS AND CALCULATIONS	C10.2

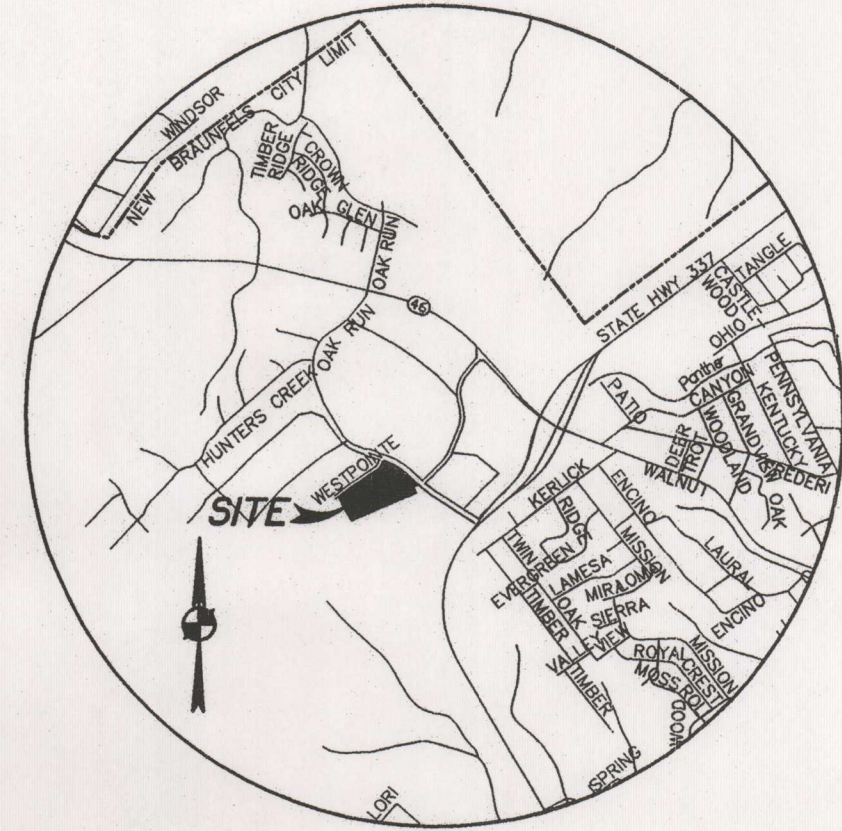

VICINITY MAP
NEW BRAUNFELS,
TEXAS
N.T.S.

THE RESIDENCES AT WESTPOINTE

SWC OAK RUN PKWY & WESTPOINTE DRIVE

NEW BRAUNFELS, TEXAS

WATER QUALITY POND PLANS

TEXAS COMMISSION ON ENVIRONMENTAL QUALITY

WATER POLLUTION ABATEMENT PLAN NOTES:

- CONTRACTOR IS ADVISED THAT TCEQ DOES NOT ALLOW CHANGES TO PERMANENT POLLUTION ABATEMENT MEASURES WITHOUT THEIR PRIOR APPROVAL.
- TOPS OF CLEANOUTS SHALL BE SET AT SIX INCHES ABOVE THE SAND ELEVATION.
- SEDIMENT WILL BE REMOVED WHEN THE MATERIAL FILLS THE BASIN TO THE TOPS OF THE CLEANOUTS.
- CONTRACTOR TO HYDROMULCH EARTHEN SLOPES FOR SLOPE STABILIZATION DURING INITIAL BASIN CONSTRUCTION AND MAINTAIN WATERING UNTIL VEGETATION IS FULLY ESTABLISHED.
- AS AN ALTERNATE TO ITEM 4, CONTRACTOR MAY USE SEED IMPREGNATED STRAW MATTING FOR SLOPE STABILIZATION. MATTING MATERIAL TO BE APPROVED BY ENGINEER.
- CONTRACTOR SHALL NOTIFY CERTIFYING ENGINEER WHEN BASIN CONSTRUCTION HAS PROCEEDED TO THE FOLLOWING MILESTONES:
 - BASIN LINER IN PLACE AND UNDER DRAIN SYSTEM IS IN PLACE WITHOUT GRAVEL.
 - GRAVEL AROUND UNDER DRAIN SYSTEM IS IN PLACE AND FILTER FABRIC IS INSTALLED AND ATTACHED TO WALLS OR RIP-RAP.
 - SAND FILTER MEDIA HAS BEEN PLACED & BASIN HAS BEEN COMPLETELY FINISHED INCLUDING SOD OR SEED PLACEMENT ON SIDE SLOPES (WHERE APPLICABLE).
- WORK SHALL NOT CONTINUE ON THE BASIN UNTIL THE ENGINEER HAS HAD AN OPPORTUNITY TO OBSERVE THE STATUS OF CONSTRUCTION AT EACH STAGE. CONTRACTOR SHALL PROVIDE ENGINEER A MINIMUM OF 24 HOURS ADVANCE NOTICE PRIOR TO TIME THE BASIN WILL BE AT THE REQUIRED STAGE.
- UPON SUBSTANTIAL COMPLETION CONTRACTOR TO PROVIDE CERTIFYING ENGINEER WITH FIELD SHOTS VERIFYING ELEVATIONS OF THE FOLLOWING:
 - TOP OF BANK AT EACH CORNER OF BASIN
 - TOE OF SLOPE AT EACH CORNER OF BASIN (INSIDE BASIN TOE)
 - SPLASH PAD/INLET PIPE
 - OVERFLOW WEIR
- CONTRACTOR SHALL COORDINATE CONSTRUCTION ACTIVITY WITH STRUCTURAL ENGINEER SO AS TO PROVIDE APPROPRIATE OPPORTUNITY FOR STRUCTURAL ENGINEER TO MAKE THE NECESSARY CONSTRUCTION OBSERVATIONS DURING INSTALLATION.
- CONTRACTOR SHALL CERTIFY TO THE ENGINEER THAT ALL STRUCTURES HAVE BEEN CONSTRUCTED TO THE DESIGN ELEVATIONS AT THE COMPLETION OF CONSTRUCTION. THIS SHALL INCLUDE ALL STRUCTURAL ELEMENTS, CONCRETE WALLS, BASIN INVERTS, TOP OF EARTH BASIN WALLS, TOP OF SAND ELEVATIONS, INVERTS OF SEDIMENTATION CHAMBER ELEVATIONS, AND ELEVATIONS OF INLET AND OVERFLOW DEVICES.
- ALL UNDERDRAIN 4" & 6" PVC PIPE WITHIN WATER QUALITY POND TO BE SCHEDULE 40.

GENERAL CONSTRUCTION NOTES:

- WRITTEN CONSTRUCTION NOTIFICATION MUST BE GIVEN TO THE APPROPRIATE TCEQ REGIONAL OFFICE NO LATER THAN 48 HOURS PRIOR TO COMMENCEMENT OF THE REGULATED ACTIVITY. INFORMATION MUST INCLUDE THE DATE ON WHICH HE REGULATED ACTIVITY WILL COMMENCE, THE NAME OF THE APPROVED PLAN FOR THE REGULATED ACTIVITY, AND THE NAME OF THE PRIME CONTRACTOR AND THE NAME AND TELEPHONE NUMBER OF THE CONTACT PERSON.
- ALL CONTRACTORS CONDUCTING REGULATED ACTIVITIES ASSOCIATED WITH THIS PROJECT MUST BE PROVIDED WITH COMPLETE COPIES OF THE APPROVED WATER POLLUTION ABATEMENT PLAN AND THE TCEQ LETTER INDICATING THE SPECIFIC CONDITIONS OF ITS APPROVAL. DURING THE COURSE OF THESE REGULATED ACTIVITIES, THE CONTRACTORS ARE REQUIRED TO KEEP ON-SITE COPIES OF THE APPROVED PLAN AND APPROVAL LETTER.
- IF ANY SENSITIVE FEATURE IS DISCOVERED DURING CONSTRUCTION, ALL REGULATED ACTIVITIES NEAR THE SENSITIVE FEATURE MUST BE SUSPENDED IMMEDIATELY. THE APPROPRIATE TCEQ REGIONAL OFFICE MUST BE IMMEDIATELY NOTIFIED OF ANY SENSITIVE FEATURES ENCOUNTERED DURING CONSTRUCTION. THE REGULATED ACTIVITIES NEAR THE SENSITIVE FEATURE MAY NOT PROCEED UNTIL THE TCEQ HAS REVIEWED AND APPROVED THE METHODS PROPOSED TO PROTECT THE SENSITIVE FEATURE AND THE EDWARDS AQUIFER FROM ANY POTENTIALLY ADVERSE IMPACTS TO WATER QUALITY.
- NO TEMPORARY ABOVEGROUND HYDROCARBON AND HAZARDOUS SUBSTANCE STORAGE TANK SYSTEM IS INSTALLED WITHIN 150 FEET OF A DOMESTIC, INDUSTRIAL, IRRIGATION, OR PUBLIC WATER SUPPLY WELL, OR OTHER SENSITIVE FEATURE.
- ALL TEMPORARY EROSION AND SEDIMENTATION (E&S) CONTROL MEASURES MUST BE PROPERLY SELECTED, INSTALLED, AND MAINTAINED IN ACCORDANCE WITH THE MANUFACTURERS SPECIFICATIONS AND GOOD ENGINEERING PRACTICES. CONTROLS SPECIFIED IN THE TEMPORARY STORM WATER SECTION OF THE APPROVED EDWARDS AQUIFER PROTECTION PLAN ARE REQUIRED DURING CONSTRUCTION. IF INSPECTIONS INDICATE A CONTROL HAS BEEN USED INAPPROPRIATELY, OR INCORRECTLY, THE APPLICANT MUST REPLACE OR MODIFY THE CONTROL FOR SITE SITUATIONS. THE CONTROLS MUST REMAIN IN PLACE UNTIL DISTURBED AREAS ARE REVEGETATED AND THE AREAS HAVE BECOME PERMANENTLY STABILIZED.
- IF SEDIMENT ESCAPES THE CONSTRUCTION SITE, OFF-SITE ACCUMULATIONS OF SEDIMENT MUST BE REMOVED AT A FREQUENCY SUFFICIENT TO MINIMIZE OFFSITE IMPACTS TO WATER QUALITY (E.G., FUGITIVE SEDIMENT IN STREET BEING WASHED INTO SURFACE STREAMS OR SENSITIVE FEATURES BY THE NEXT RAIN).
- SEDIMENT MUST BE REMOVED FROM SEDIMENT TRAPS OR SEDIMENTATION PONDS NOT LATER THAN WHEN DESIGN CAPACITY HAS BEEN REDUCED BY 50%. A PERMANENT STAKE MUST BE PROVIDED THAT CAN INDICATE WHEN THE SEDIMENT OCCUPIES 50% OF THE BASIN VOLUME.
- LITTER, CONSTRUCTION DEBRIS, AND CONSTRUCTION CHEMICALS EXPOSED TO STORMWATER SHALL BE PREVENTED FROM BECOMING A POLLUTANT SOURCE FOR STORMWATER DISCHARGES (E.G., SCREENING OUTFALLS, PICKED UP DAILY).
- ALL SPOILS (EXCAVATED MATERIAL) GENERATED FROM THE PROJECT SITE MUST BE STORED ON-SITE WITH PROPER E&S CONTROLS. FOR STORAGE OR DISPOSAL OF SPOILS AT ANOTHER SITE ON THE EDWARDS AQUIFER RECHARGE ZONE, THE OWNER OF THE SITE MUST RECEIVE APPROVAL OF A WATER POLLUTION ABATEMENT PLAN FOR THE PLACEMENT OF FILL MATERIAL OR MASS GRADING PRIOR TO THE PLACEMENT OF SPOILS AT THE OTHER SITE.
- STABILIZATION MEASURES SHALL BE INITIATED AS SOON AS PRACTICABLE IN PORTIONS OF THE SITE WHERE CONSTRUCTION ACTIVITIES HAVE TEMPORARILY OR PERMANENTLY CEASED, BUT IN NO CASE MORE THAN 14 DAYS AFTER THE CONSTRUCTION ACTIVITY IN THAT PORTION OF THE SITE HAS TEMPORARILY OR PERMANENTLY CEASED. WHERE THE INITIATION OF STABILIZATION MEASURES BY THE 14TH DAY AFTER CONSTRUCTION ACTIVITY TEMPORARILY OR PERMANENTLY CEASE IS PRECLUDED BY WEATHER CONDITIONS, STABILIZATION MEASURES SHALL BE INITIATED AS SOON AS PRACTICABLE. WHERE CONSTRUCTION ACTIVITY ON A PORTION OF THE SITE IS TEMPORARILY CEASED, AND EARTH DISTURBING ACTIVITIES WILL BE RESUMED WITHIN 21 DAYS, TEMPORARY STABILIZATION MEASURES DO NOT HAVE TO BE INITIATED ON THAT PORTION OF SITE. IN AREAS EXPERIENCING DROUGHTS WHERE THE INITIATION OF STABILIZATION MEASURES BY THE 14TH DAY AFTER CONSTRUCTION ACTIVITY HAS TEMPORARILY OR PERMANENTLY CEASED IS PRECLUDED BY SEASONAL DRY AND CONDITIONS, STABILIZATION MEASURES SHALL BE INITIATED AS SOON AS PRACTICABLE.
- THE FOLLOWING RECORDS SHALL BE MAINTAINED AND MADE AVAILABLE TO THE TCEQ UPON REQUEST: THE DATES WHEN MAJOR GRADING ACTIVITIES OCCUR; THE DATES WHEN CONSTRUCTION ACTIVITIES TEMPORARILY OR PERMANENTLY CEASE ON A PORTION OF THE SITE; AND THE DATES WHEN STABILIZATION MEASURES ARE INITIATED.
- THE HOLDER OF ANY APPROVED EDWARDS AQUIFER PROTECTION PLAN MUST NOTIFY THE APPROPRIATE REGIONAL OFFICE IN WRITING AND OBTAIN APPROVAL FROM THE EXECUTIVE DIRECTOR PRIOR TO INITIATING ANY OF THE FOLLOWING:
 - ANY PHYSICAL OR OPERATIONAL MODIFICATION OF ANY WATER POLLUTION ABATEMENT STRUCTURE(S), INCLUDING BUT NOT LIMITED TO PONDS, DAMS, BERMS, SEWAGE TREATMENT PLANTS, AND DIVERSIONARY STRUCTURES;
 - ANY CHANGE IN THE NATURE OR CHARACTER OF THE REGULATED ACTIVITY FROM THAT WHICH WAS ORIGINALLY APPROVED OR A CHANGE WHICH WOULD SIGNIFICANTLY IMPACT THE ABILITY OF THE PLAN TO PREVENT POLLUTION OF THE EDWARDS AQUIFER;
 - ANY DEVELOPMENT OF LAND PREVIOUSLY IDENTIFIED AS UNDEVELOPED IN THE ORIGINAL WATER POLLUTION ABATEMENT PLAN.

SPECIAL CONSTRUCTION NOTES:

- CONTRACTOR SHALL CONTACT THE CITY OF NEW BRAUNFELS AND ALL UTILITY COMPANIES LOCATOR 48 HOURS BEFORE BEGINNING ANY EXCAVATION.
- DUE TO FEDERAL REGULATIONS TITLE 49, PART 192.181, NEW BRAUNFELS UTILITIES (NBU) MUST MAINTAIN ACCESS TO GAS VALVES AT ALL TIMES. THE CONTRACTOR MUST PROTECT AND WORK AROUND ANY GAS VALVES THAT ARE IN THE PROJECT AREA.
- THE EXISTENCE AND LOCATION OF UNDERGROUND CABLE INDICATED ON THE PLANS ARE TAKEN FROM THE BEST RECORDS AVAILABLE AND ARE NOT GUARANTEED TO BE ACCURATE. CONTRACTOR TO CONTACT THE TELEPHONE COMPANY CABLE LOCATOR 48 HOURS PRIOR TO EXCAVATION. CONTRACTOR HAS THE RESPONSIBILITY TO PROTECT AND SUPPORT TELEPHONE COMPANY PLANT DURING CONSTRUCTION.
- CONTRACTOR SHALL CONTACT CITY OF NEW BRAUNFELS AND/OR NBU, WATER LINE LOCATOR 48 HOURS PRIOR TO EXCAVATION IN THE IMMEDIATE AREA OF WATER LINE.
- DAMAGE TO ANY UNDERGROUND DRAINAGE SYSTEM SHALL BE REPORTED TO CITY OF NEW BRAUNFELS AND/OR NBU FOR CONSULTATION WITH THE CITY'S DRAINAGE SUPERINTENDENT. THE SUPERINTENDENT WILL INSTRUCT THE DAMAGING PARTY (CONTRACTOR) ON HOW TO REPAIR THE LINE AT THE CONTRACTORS COST.
- CONTRACTOR IS RESPONSIBLE FOR MAINTAINING AND PROTECTING THE INTEGRITY OF THE POWER POLES DURING CONSTRUCTION. THE CONTRACTOR SHALL BE REQUIRED AT THEIR EXPENSE TO PROVIDE ACCEPTABLE BRACING OF SPECIFIC NBU POLES DURING THE CONSTRUCTION OF THIS PROJECT AND/OR PROVIDE AT THEIR EXPENSE FOR NBU TO PROVIDE BRACING. IN ADDITION IT IS CRITICAL THE CONTRACTOR WORK CLOSELY WITH NBU CONSTRUCTION FORMAN FOR THE SAKE OF SAFETY TO ISOLATE AND/OR PROTECT CONTRACTOR FROM ENERGIZED ELECTRIC CONDUCTORS ABOVE AREAS OF PROPOSED EXCAVATION.

TRENCH EXCAVATION SAFETY PROTECTION:

CONTRACTOR AND/OR CONTRACTOR'S INDEPENDENTLY RETAINED EMPLOYEE OR STRUCTURAL DESIGN/GEOTECHNICAL/SAFETY/EQUIPMENT CONSULTANT, IF ANY, SHALL REVIEW THESE PLANS AND AVAILABLE GEOTECHNICAL INFORMATION AND THE ANTICIPATED INSTALLATION SITE(S) WITHIN THE PROJECT AREA IN ORDER TO IMPLEMENT CONTRACTOR'S TRENCH EXCAVATION SAFETY PROTECTION SYSTEMS PROGRAMS AND/OR PROCEDURES. THE CONTRACTOR'S IMPLEMENTATION OF THE SYSTEM'S PROGRAMS AND/OR PROCEDURES SHALL PROVIDE FOR ADEQUATE TRENCH EXCAVATION SAFETY PROTECTION THAT COMPLIES WITH AS A MINIMUM, OSHA STANDARDS FOR TRENCH EXCAVATION. SPECIFICALLY, CONTRACTOR AND/OR CONTRACTOR'S INDEPENDENTLY RETAINED EMPLOYEE OR SAFETY CONSULTANT SHALL IMPLEMENT A TRENCH SAFETY PROGRAM IN ACCORDANCE WITH OSHA STANDARDS GOVERNING THE PRESENCE AND ACTIVITIES OF INDIVIDUALS WORKING IN AND AROUND TRENCH EXCAVATION.

FLOODPLAIN INFORMATION

ACCORDING TO THE FLOOD INSURANCE RATE MAP COMMUNITY PANEL NO. 48091C0435F IN COMAL COUNTY DATED SEPTEMBER 02, 2009, THIS SITE IS NOT WITHIN THE 100-YEAR FLOODPLAIN.

LEGAL DESCRIPTION:

24.50 ACRES OF LAND SITUATED IN THE CITY OF NEW BRAUNFELS, COMAL COUNTY, TEXAS, BEING PART OF THE ANDRES SANCHEZ SURVEY NO. 286, ABSTRACT NO. 528 AND WILLIAM MOCKFORD SURVEY NO. 285, ABSTRACT NO. 393 AND A PORTION OF THAT CERTAIN 205.00 ACRE TRACT RECORDED IN DOCUMENT NUMBER 200706031735 OF THE OFFICIAL RECORDS OF COMAL COUNTY, TEXAS.

BENCHMARK NOTE:

TBM BPI #2 COTTON SPINDLE AT THE NOSE OF AN ISLAND IN OAK RUN PARKWAY AT THE INTERSECTION WITH INDEPENDENCE DRIVE. ELEV=923.61'
TBM BPI #2 CUT "X" ON NORTH FLANGE BOLT OF FIRE HYDRANT LOCATED IN THE NORTH RIGHT OF WAY OF OAK RUN PARKWAY AND ±129' WEST OF INDEPENDENCE DRIVE. ELEV=926.75' (NOT SHOWN)

ENGINEER: BURY+PARTNERS, INC.
922 ISOM ROAD, SUITE 100
SAN ANTONIO, TEXAS 78216
(210) 525-9090
ATTN.: AARON K. PARENICA, P.E.

SURVEY PROVIDED BY: BURY+PARTNERS, INC.
922 ISOM ROAD, SUITE 100
SAN ANTONIO, TEXAS 78216
(210) 525-9090
ATTN.: HAL LANE, R.P.L.S.

BPI JOB NO: 109719-50001

Bury+Partners
ENGINEERING SOLUTIONS
922 Isom Road, Suite 100
San Antonio, TX 78216
Tel. (210) 525-9090 Fax (210) 525-0629
TSP# Registration Number P1048
Bury+Partners, Inc. Copyright 2011


SUBMITTED BY:

Aaron K. Parenica

4-14-2011

AARON K. PARENICA, P.E.
BURY+PARTNERS, INC.
922 ISOM ROAD, SUITE 100
SAN ANTONIO, TEXAS 78216
(210) 525-9090


DATE

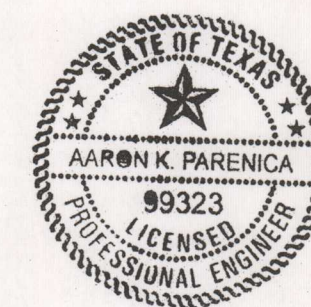




TCEQ-R18
APR 18 2011
SAN ANTONIO

NO.		REVISION	APPROVAL

SHEET
C10.0

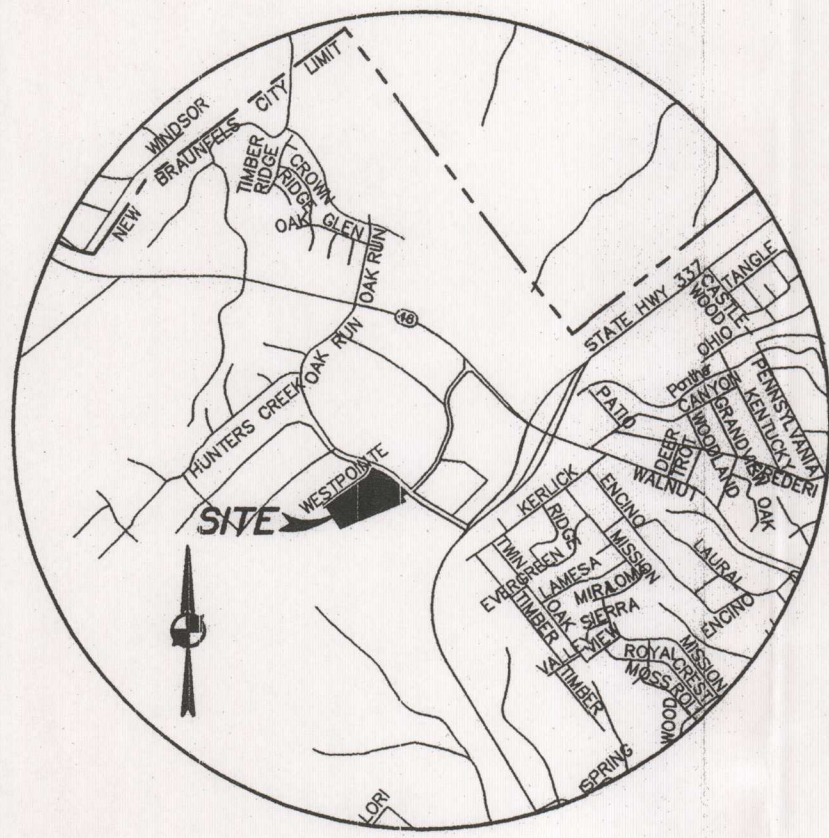

VICINITY MAP
NEW BRAUNFELS,
TEXAS
N.T.S.

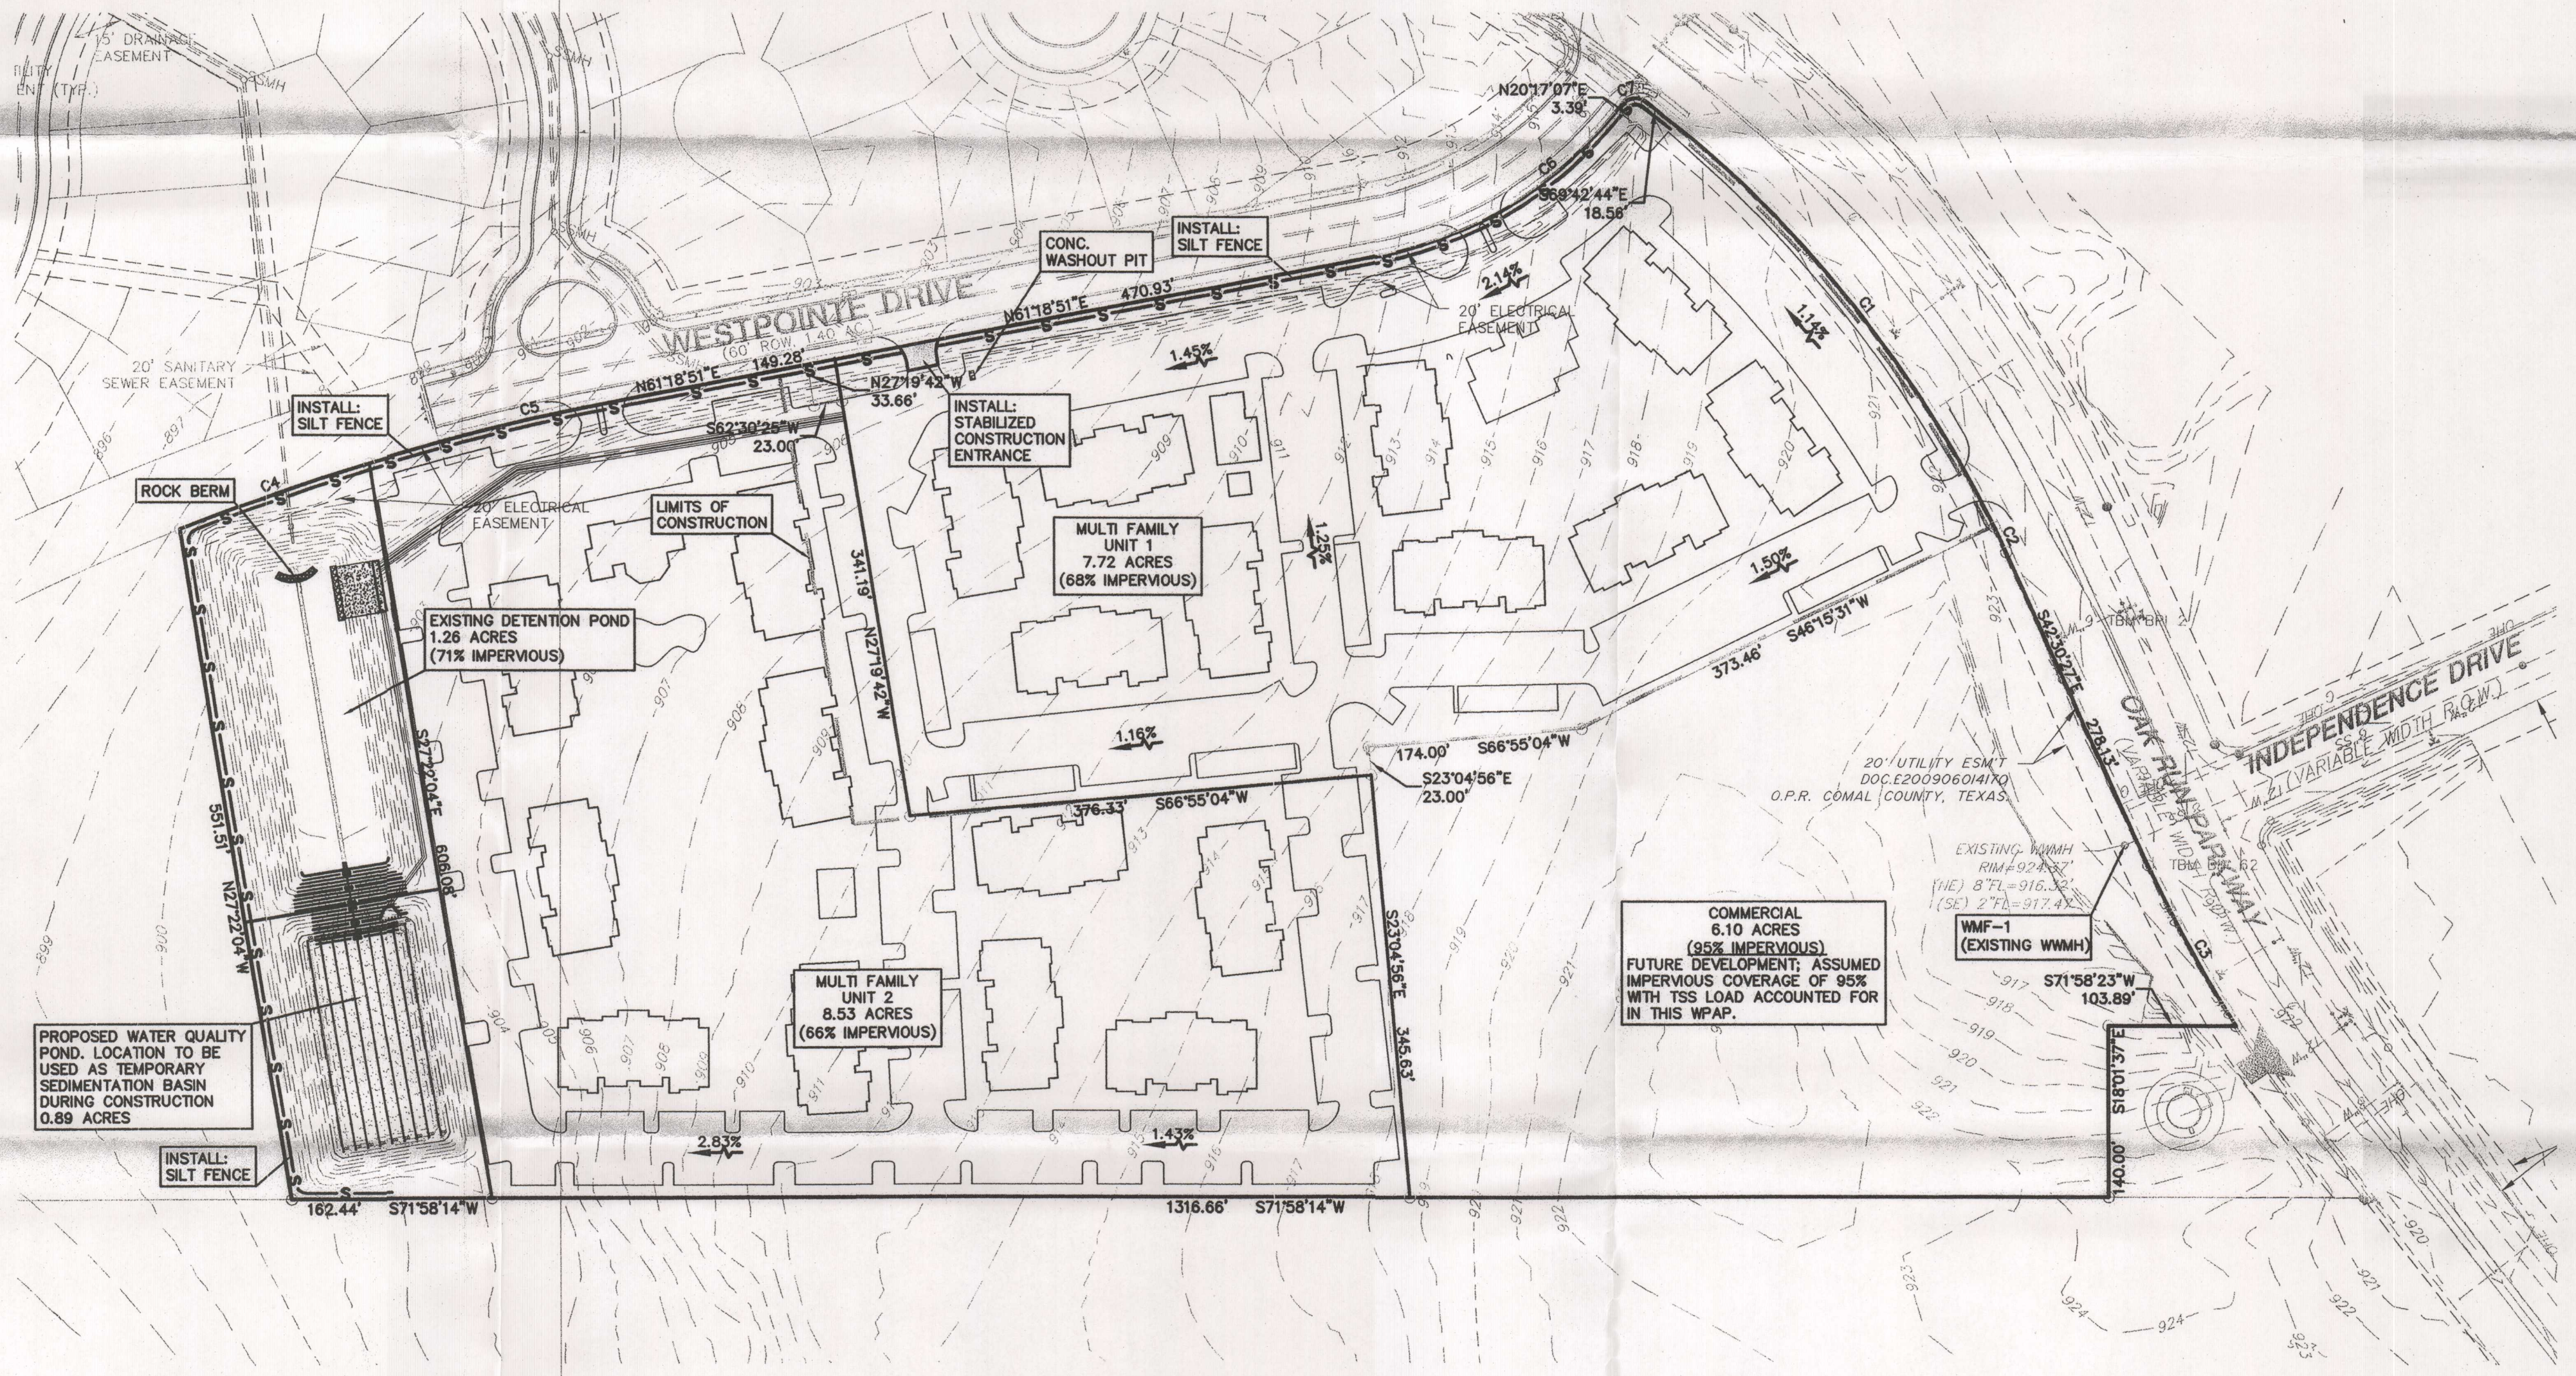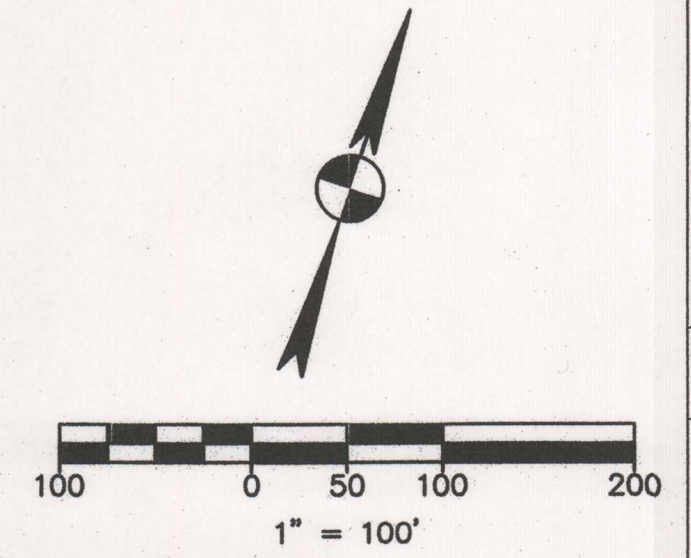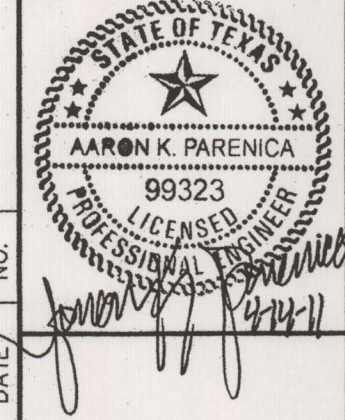

NOTE:
THE TOTAL AREA OF THE SITE IS ±24.50 ACRES. EXCAVATION, GRADING, OR OTHER ACTIVITIES THROUGHOUT THE CONSTRUCTION PROCESS WILL DISTURB APPROXIMATELY ±17.60 ACRES. ALL AREAS NOT COVERED BY THE BUILDING FOOTPRINT, SIDEWALKS, OR PAVEMENT WILL BE STABILIZED WITH EITHER SOD OR LANDSCAPING PRIOR TO THE REMOVAL OF THE TEMPORARY BMPs.

LEGEND

EXISTING	PROPOSED	DESCRIPTION
(Dashed line)	(Solid line)	PROPERTY (R.O.W.) LINE/SUBDIVISION BOUNDARY
(Dashed line)	(Dashed line)	RECORD INFORMATION
(T symbol)	(T symbol)	POWER POLE
(Down arrow)	(Down arrow)	DOWN GUY
(Transformer symbol)	(Transformer symbol)	TRANSFORMER (SIZE VARIES)
(Fire hydrant symbol)	(Fire hydrant symbol)	FIRE HYDRANT
(Water valve symbol)	(Water valve symbol)	WATER VALVE
(Water meter symbol)	(Water meter symbol)	WATER METER
(Water vault symbol)	(Water vault symbol)	WATER METER VAULT
(Manhole symbol)	(Manhole symbol)	WATER MANHOLE
(Telephone riser symbol)	(Telephone riser symbol)	TELEPHONE RISER
(Cable TV riser symbol)	(Cable TV riser symbol)	CABLE TV RISER
(Electric box symbol)	(Electric box symbol)	ELECTRIC BOX
(Electric meter symbol)	(Electric meter symbol)	ELECTRIC METER
(Gas meter symbol)	(Gas meter symbol)	GAS METER
(Gas valve symbol)	(Gas valve symbol)	GAS VALVE
(Traffic control box symbol)	(Traffic control box symbol)	TRAFFIC CONTROL BOX
(Traffic signal post symbol)	(Traffic signal post symbol)	TRAFFIC SIGNAL POST
(Underground gas line marker symbol)	(Underground gas line marker symbol)	UNDERGROUND GAS LINE MARKER
(Telephone riser symbol)	(Telephone riser symbol)	TELEPHONE RISER
(Grate inlet symbol)	(Grate inlet symbol)	GRATE INLET
(Curb inlet symbol)	(Curb inlet symbol)	CURB INLET (SIZE VARIES)
(Grease trap symbol)	(Grease trap symbol)	GREASE TRAP (SIZE VARIES)
(Storm sewer line symbol)	(Storm sewer line symbol)	STORMSEWER LINE
(Water line symbol)	(Water line symbol)	WATER LINE
(Fire line symbol)	(Fire line symbol)	FIRE LINE
(Wastewater line symbol)	(Wastewater line symbol)	WASTEWATER LINE
(Wastewater lateral line symbol)	(Wastewater lateral line symbol)	WASTEWATER LATERAL LINE
(Gas line symbol)	(Gas line symbol)	GAS LINE
(Electric line symbol)	(Electric line symbol)	ELECTRIC LINE
(Overhead electric line symbol)	(Overhead electric line symbol)	OVERHEAD ELECTRIC
(Underground telephone line symbol)	(Underground telephone line symbol)	UNDERGROUND TELEPHONE
(Underground cable and internet line symbol)	(Underground cable and internet line symbol)	UNDERGROUND CABLE AND INTERNET
(Telecommunications line symbol)	(Telecommunications line symbol)	TELECOMMUNICATIONS LINE
(Electric manhole symbol)	(Electric manhole symbol)	ELECTRIC MANHOLE (SIZE VARIES)
(Wastewater manhole symbol)	(Wastewater manhole symbol)	WASTEWATER MANHOLE (SIZE VARIES)
(Storm sewer manhole symbol)	(Storm sewer manhole symbol)	STORMSEWER MANHOLE (SIZE VARIES)
(Telephone manhole symbol)	(Telephone manhole symbol)	TELEPHONE MANHOLE (SIZE VARIES)
(Wastewater cleanout symbol)	(Wastewater cleanout symbol)	WASTEWATER CLEANOUT
(Curb & gutter symbol)	(Curb & gutter symbol)	CURB & GUTTER
(Edge of pavement symbol)	(Edge of pavement symbol)	EDGE OF PAVEMENT
(Dumpster symbol)	(Dumpster symbol)	DUMPSTER
(Concrete sidewalks symbol)	(Concrete sidewalks symbol)	CONCRETE SIDEWALKS
(Wall symbol)	(Wall symbol)	WALL
(Tree to remain symbol)	(Tree to remain symbol)	TREE TO REMAIN
(Tree to be removed symbol)	(Tree to be removed symbol)	TREE TO BE REMOVED
(Tree protection symbol)	(Tree protection symbol)	TREE PROTECTION
(Silt fence symbol)	(Silt fence symbol)	SILT FENCE
(Limits of construction symbol)	(Limits of construction symbol)	LIMITS OF CONSTRUCTION
(Limits of construction & silt fence symbol)	(Limits of construction & silt fence symbol)	LIMITS OF CONSTRUCTION & SILT FENCE
(Rock berm symbol)	(Rock berm symbol)	ROCK BERM
(Inlet protection symbol)	(Inlet protection symbol)	INLET PROTECTION
(Stabilized construction entrance symbol)	(Stabilized construction entrance symbol)	STABILIZED CONSTRUCTION ENTRANCE
(Concrete washout pit symbol)	(Concrete washout pit symbol)	CONCRETE WASHOUT PIT
(Direction of flow symbol)	(Direction of flow symbol)	DIRECTION OF FLOW
(Contour symbol)	(Contour symbol)	CONTOUR

FLOODPLAIN INFORMATION

ACCORDING TO THE FLOOD INSURANCE RATE MAP COMMUNITY PANEL NO. 48091C0435F IN COMAL COUNTY DATED SEPTEMBER 02, 2009, THIS SITE IS NOT WITHIN THE 100-YEAR FLOODPLAIN.

LEGAL DESCRIPTION:

24.50 ACRES OF LAND SITUATED IN THE CITY OF NEW BRAUNFELS, COMAL COUNTY, TEXAS, BEING PART OF THE ANDRES SANCHES SURVEY NO. 286, ABSTRACT NO. 528 AND WILLIAM MOCKFORD SURVEY NO. 285, ABSTRACT NO. 393 AND A PORTION OF THAT CERTAIN 205.00 ACRE TRACT RECORDED IN DOCUMENT NUMBER 200706031735 OF THE OFFICIAL RECORDS OF COMAL COUNTY, TEXAS.

BENCHMARK NOTE:

TBM BPI 62 COTTON SPINDLE AT THE NOSE OF AN ISLAND IN OAK RUN PARKWAY AT THE INTERSECTION WITH INDEPENDENCE DRIVE. ELEV=923.61'

TBM BPI 2 CUT "X" ON NORTH FLANGE BOLT OF FIRE HYDRANT LOCATED IN THE NORTH RIGHT OF WAY OF OAK RUN PARKWAY AND ±129' WEST OF INDEPENDENCE DRIVE. ELEV=926.75' (NOT SHOWN)

THE RESIDENCES AT WESTPOINTE

NEW BRAUNFELS, TX

TCEQ SITE PLAN

PLOTTING SCALE: 1" = 1'

DATE REVISED: April 14, 2011

FILE: 109719.TBP.dwg

DRAWN BY: RR

DESIGNED BY: SSL



REVIEWED BY: AKP

PROJECT NO.: 109719001

SHEET
EXH


TCEQ FIG 13-11111
SAN ANTONIO

Date: Apr 14, 2011, 11:18am User: sll
 File: G:\109719\50001\POUND\109719001WQP.dwg

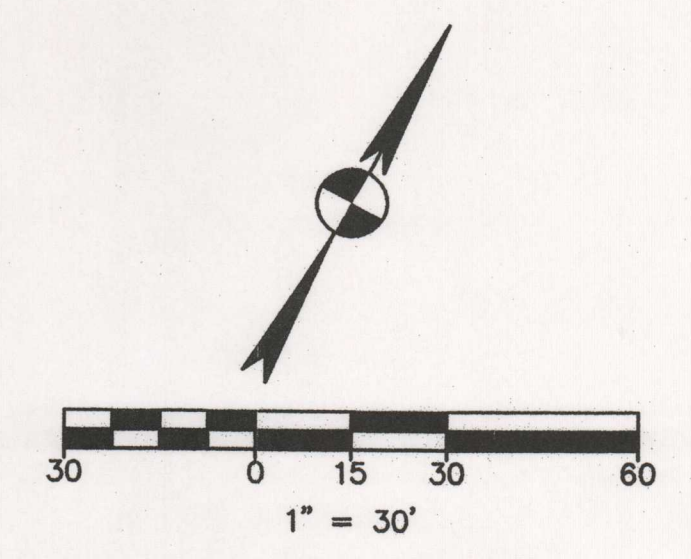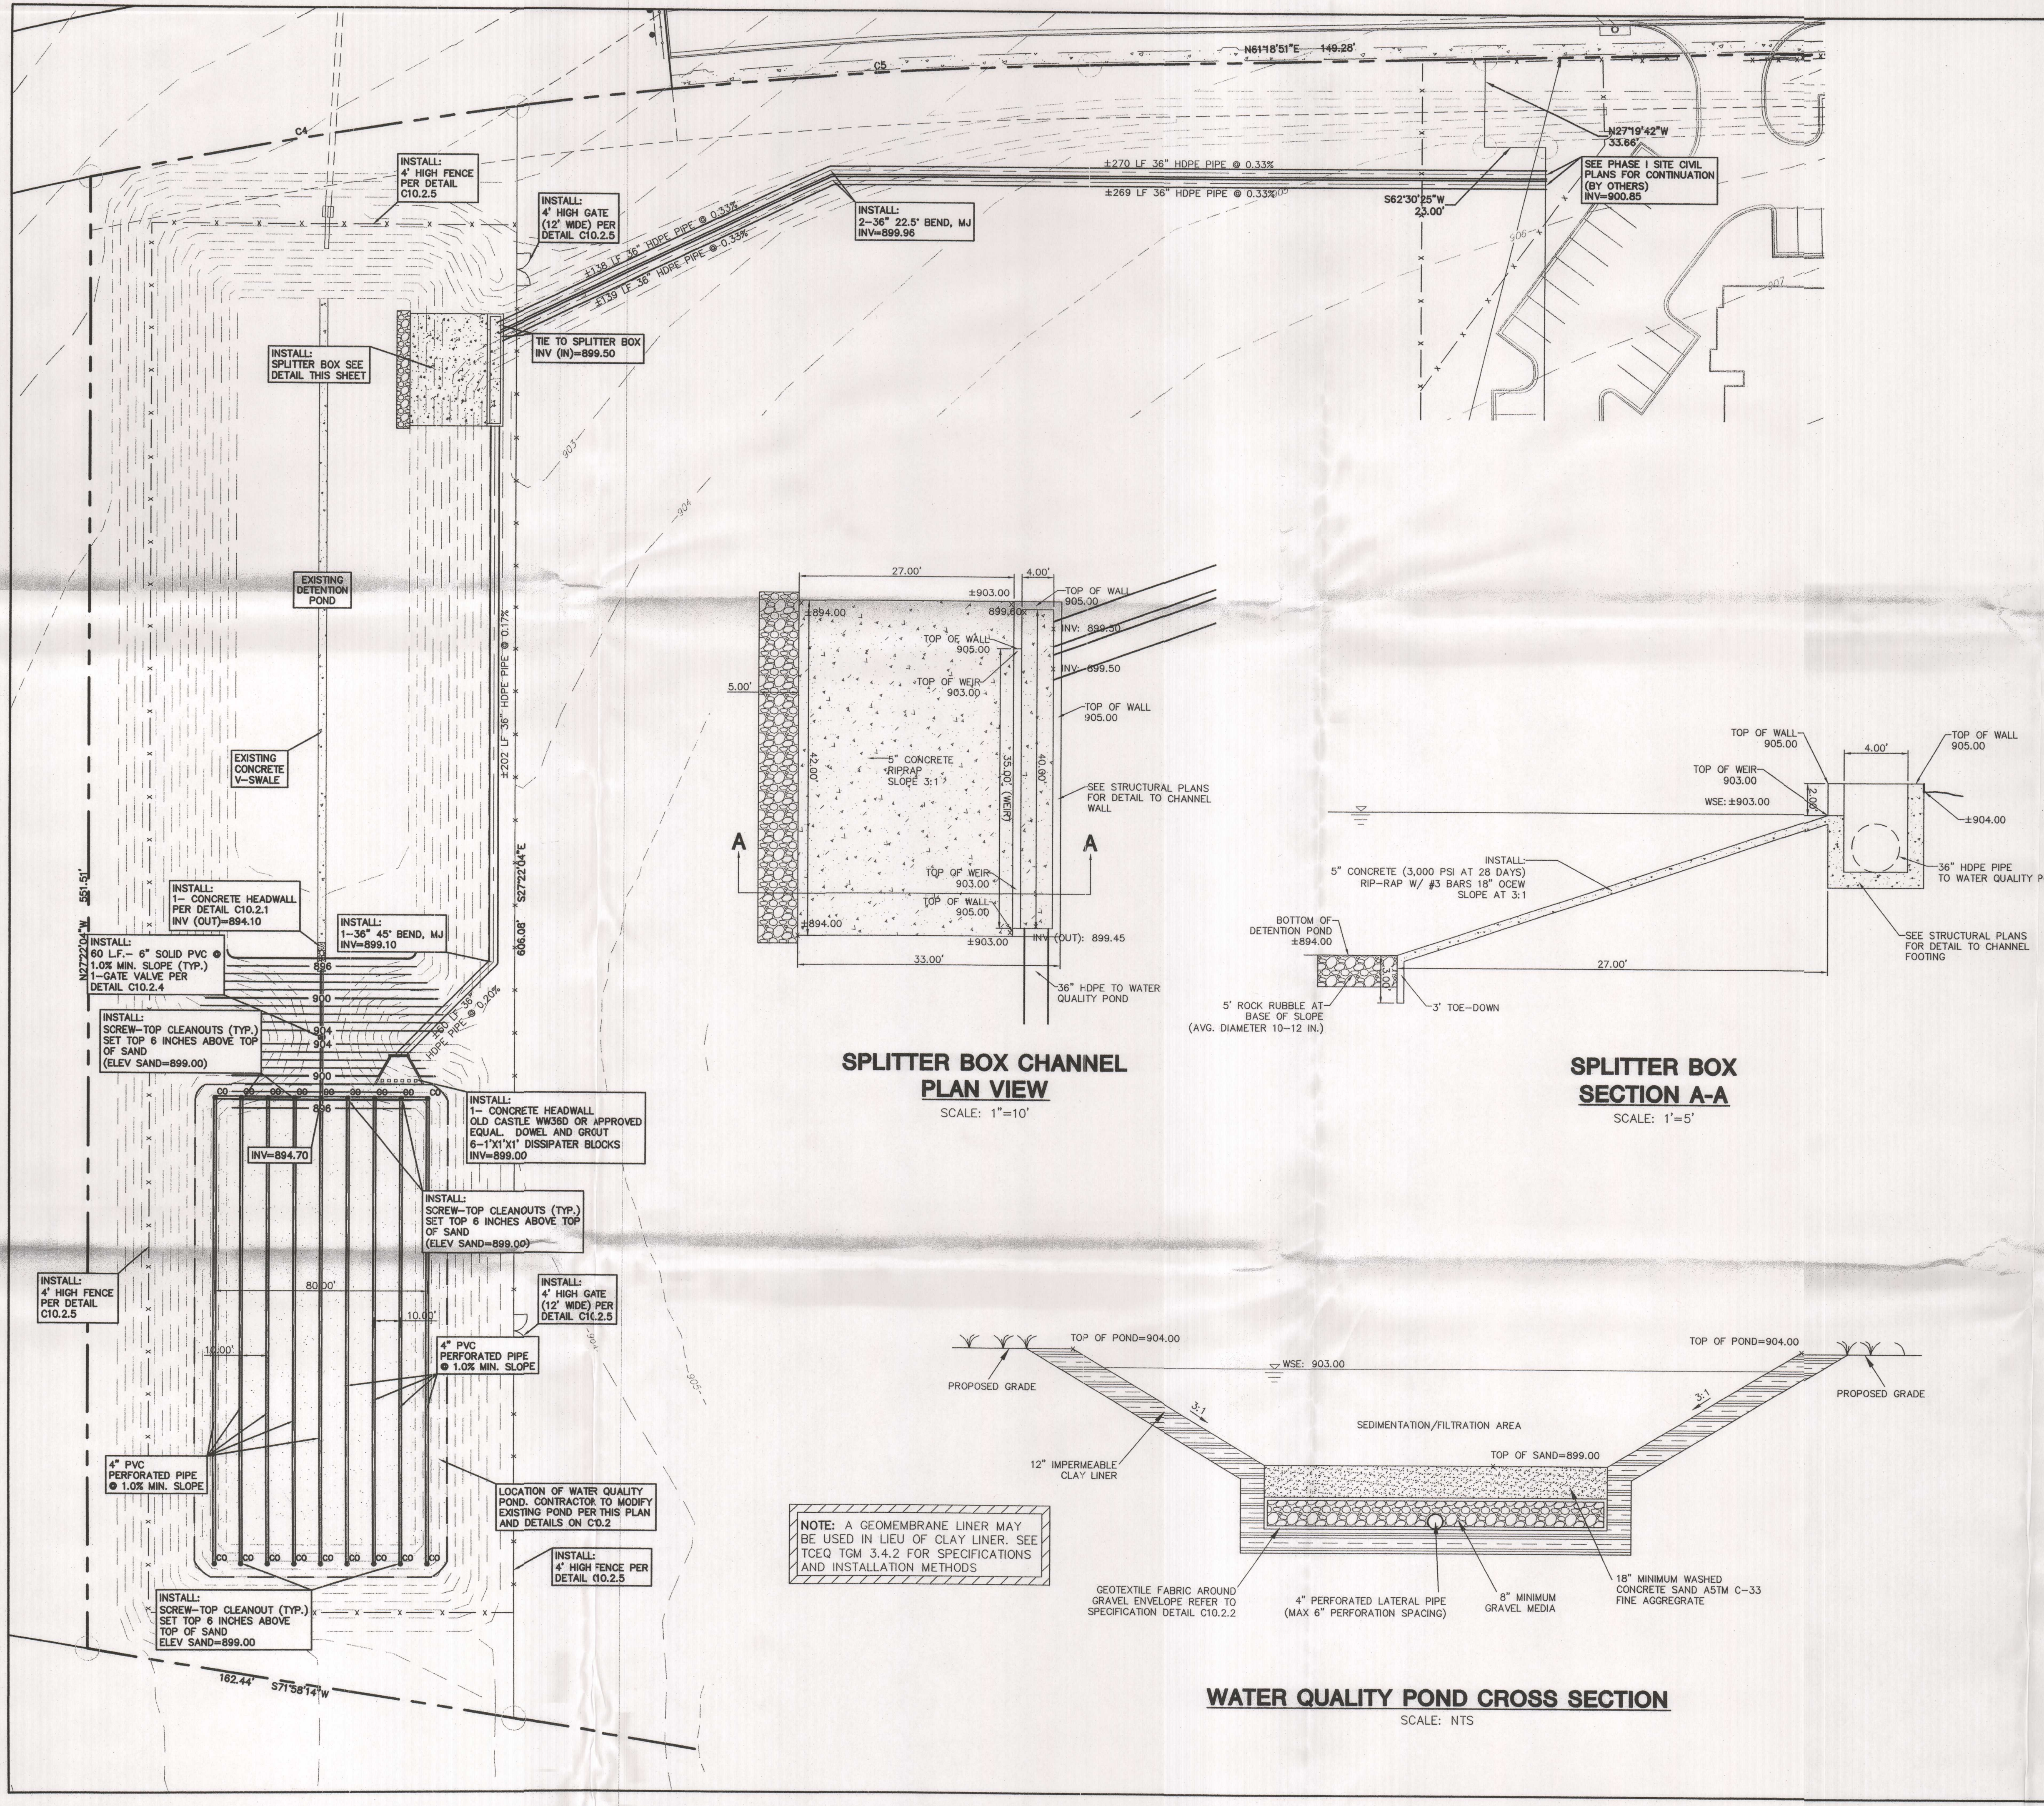


LEGEND


EXISTING	PROPOSED	DESCRIPTION
---	---	PROPERTY LINE / (R.O.W.) LINE
---	---	RECORD INFORMATION
---	---	LIGHT POLE
---	---	POWER POLE
---	---	DOWN GUY
---	---	TELEPHONE MANHOLE
---	---	WATER MANHOLE
---	---	WATER LINE MARKER
---	---	FIRE HYDRANT
---	---	WATER VALVE
---	---	WATER METER
---	---	WATER METER VAULT
---	---	BACKFLOW PREVENTER
---	---	WATER LINE
---	---	GRATE INLET
---	---	CURB INLET (SIZE VARIES)
---	---	STORMSEWER LINE
---	---	WASTEWATER LINE
---	---	WASTEWATER LATERAL LINE
---	---	WASTEWATER MANHOLE (SIZE VARIES)
---	---	STORMSEWER MANHOLE (SIZE VARIES)
---	---	WASTEWATER CLEANOUT
---	---	TELEPHONE MANHOLE (SIZE VARIES)
---	---	GAS LINE
---	---	UNDERGROUND ELECTRIC LINE
---	---	ELECTRIC/TELEPHONE LINE
---	---	OVERHEAD ELECTRIC LINE
---	---	UNDERGROUND TELEPHONE
---	---	UNDERGROUND CABLE AND INTERNET
---	---	TELECOMMUNICATIONS LINE
---	---	ELECTRIC MANHOLE (SIZE VARIES)
---	---	CONCRETE CURB
---	---	EDGE OF PAVEMENT
---	---	CONTOUR
---	---	DIRECTION OF FLOW
---	---	TREE TO REMAIN
---	---	TREE TO BE REMOVED

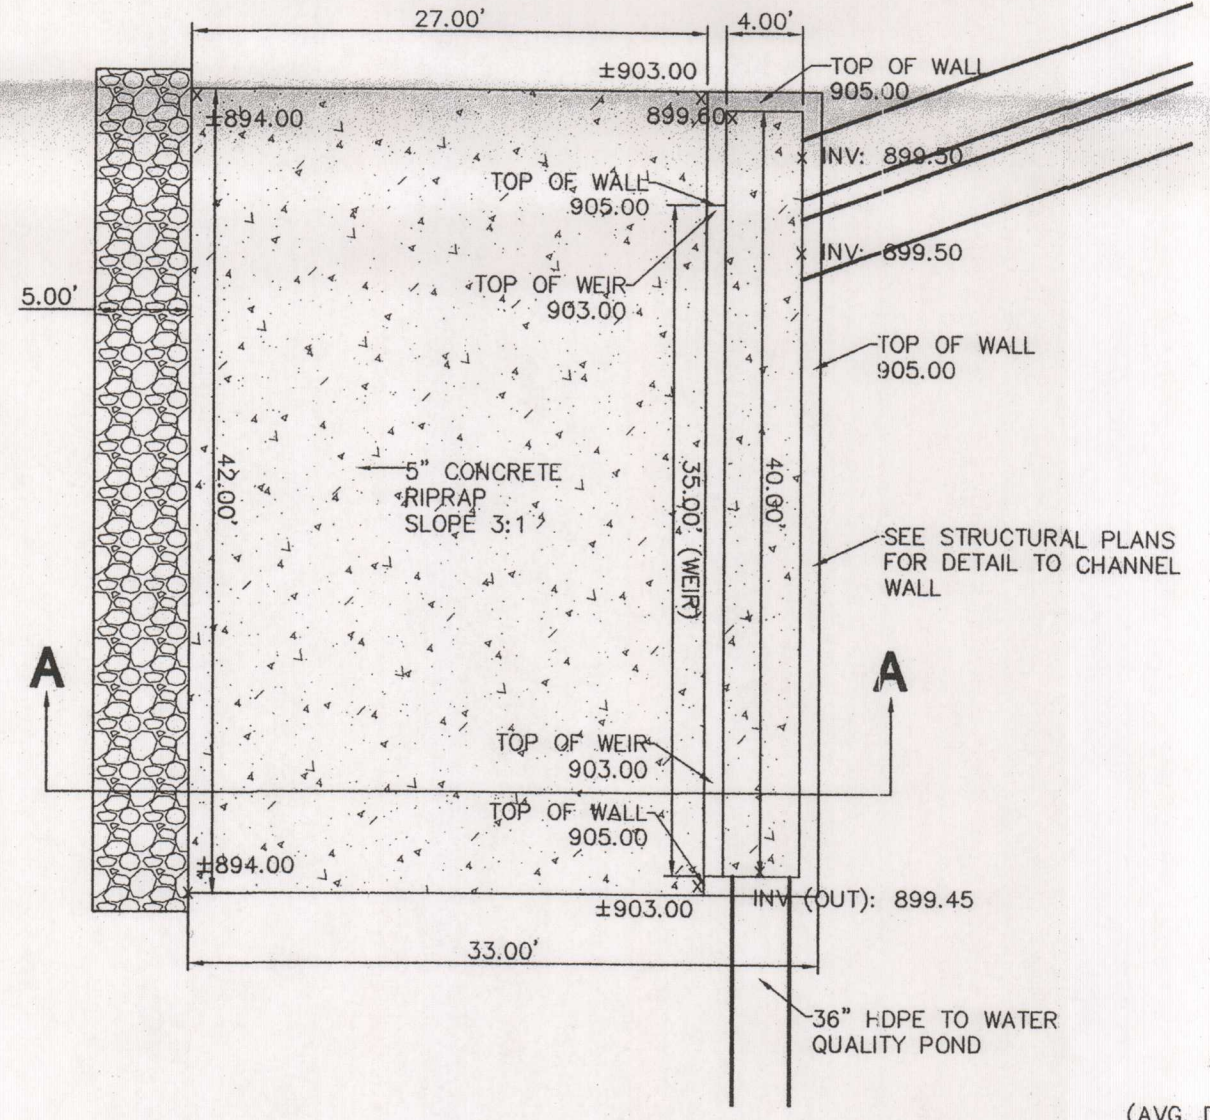

SPLITTER BOX CHANNEL PLAN VIEW
 SCALE: 1"=10'

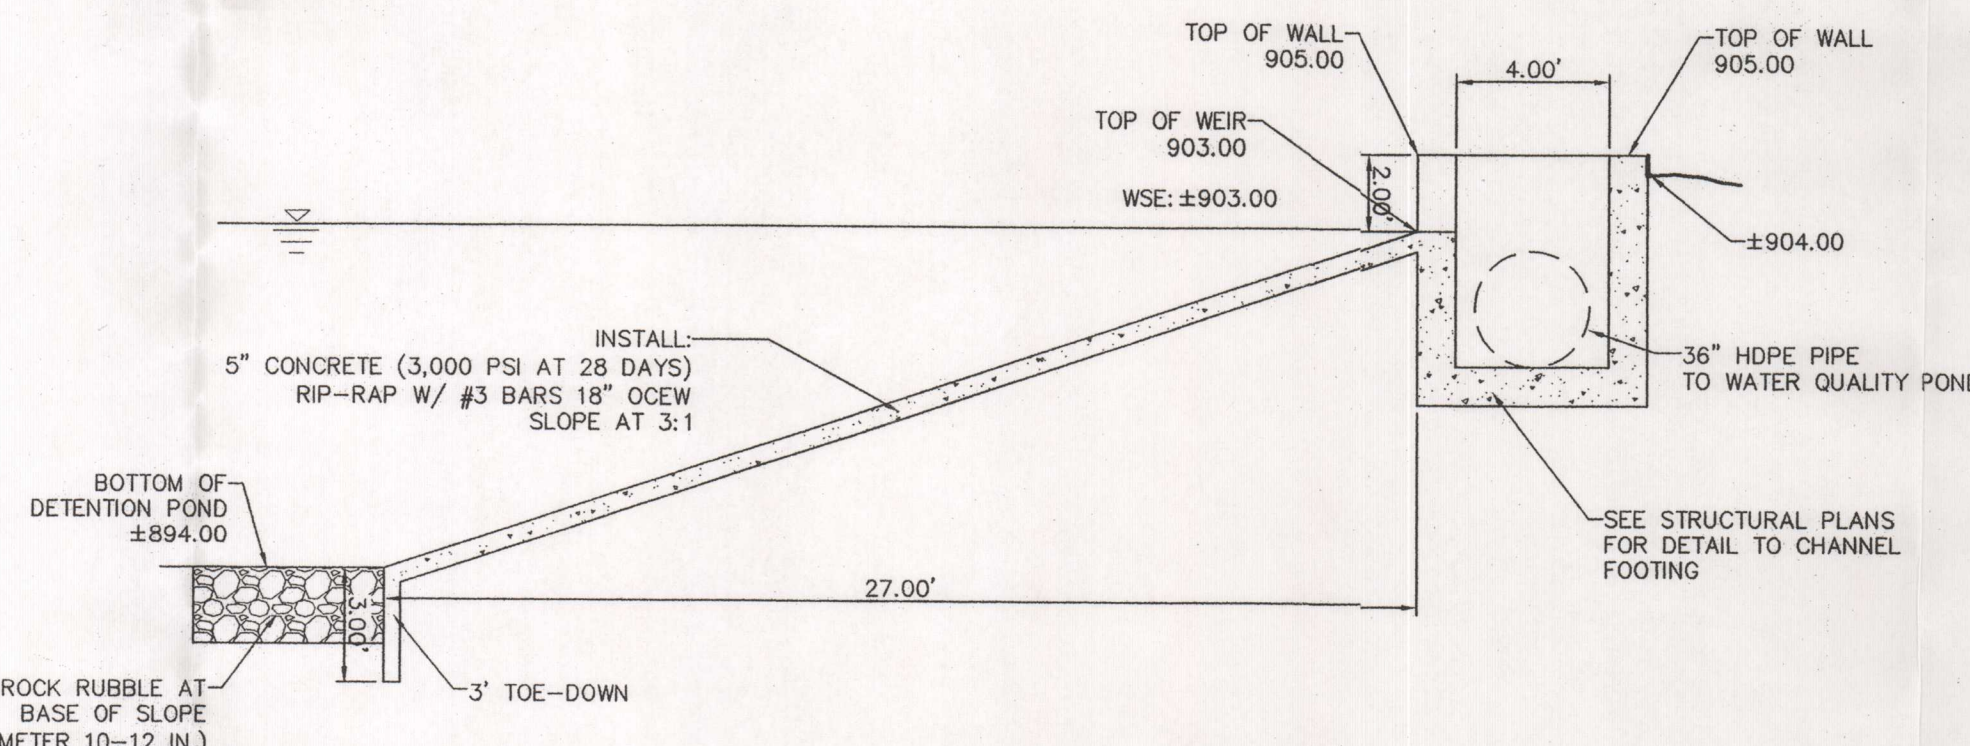

SPLITTER BOX SECTION A-A
 SCALE: 1"=5'

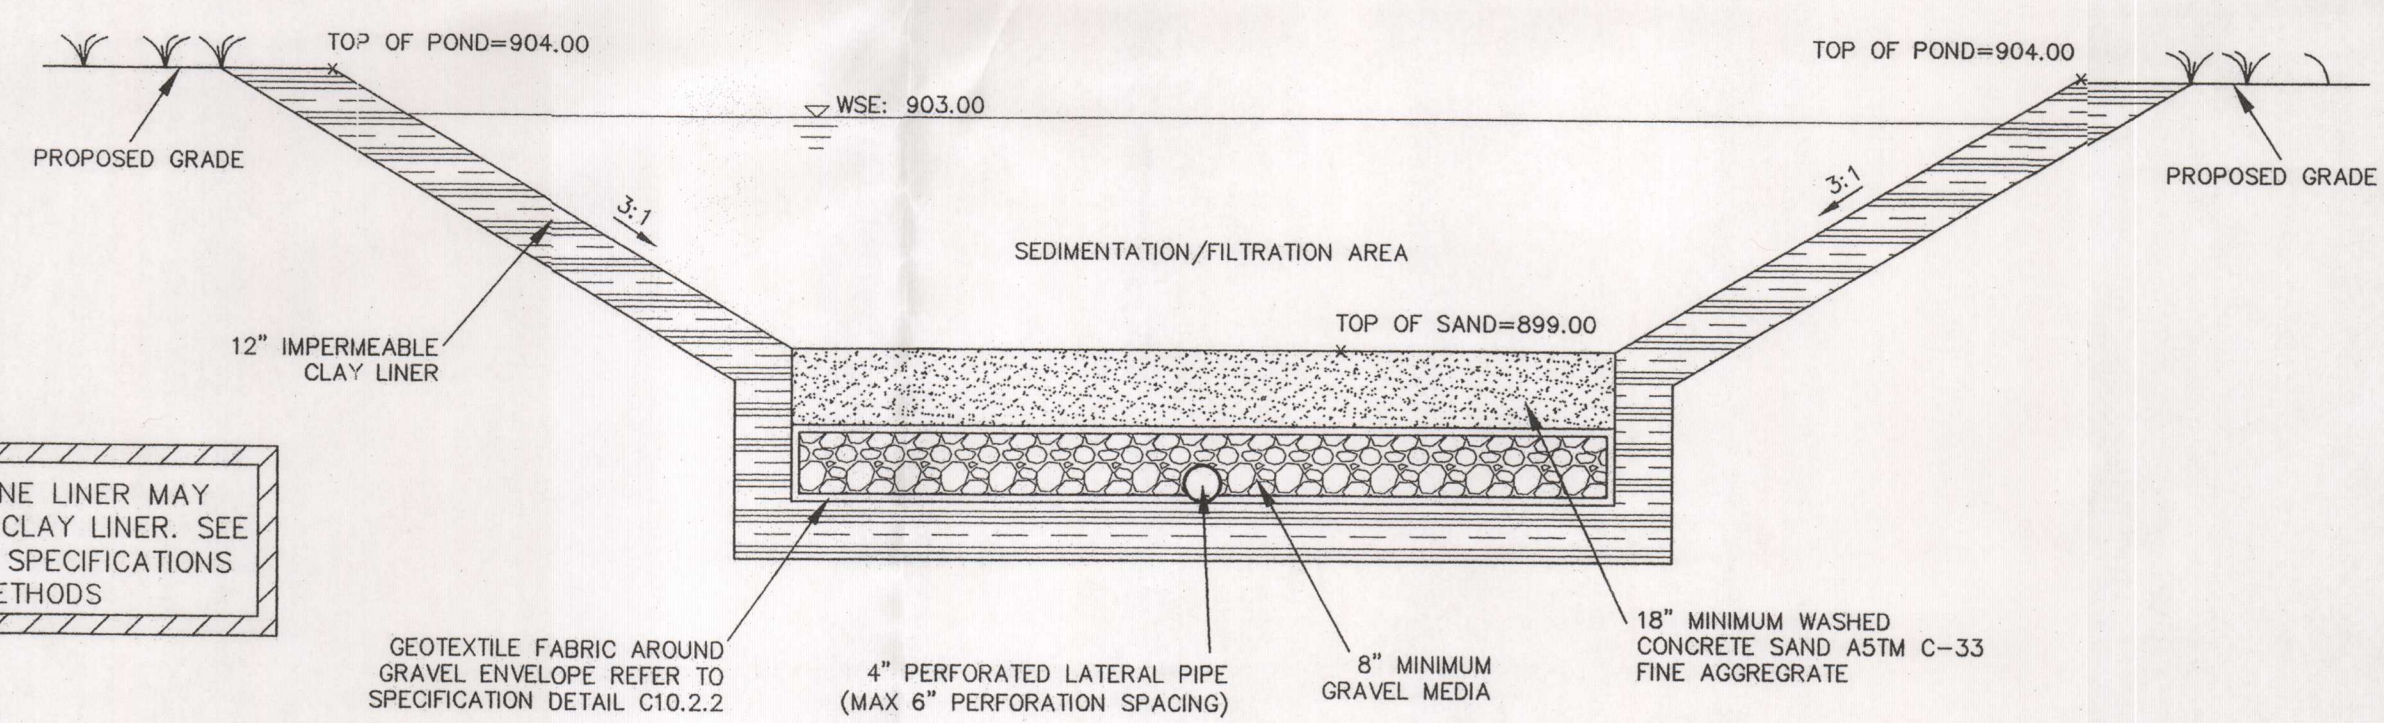

WATER QUALITY POND CROSS SECTION
 SCALE: NTS

WATER QUALITY POND NOTE:

THE TOPS OF PROPOSED CLEAN-OUTS WILL SERVE AS SEDIMENT DEPTH MARKERS WITHIN THE FILTRATION BASIN OF THE WATER QUALITY POND(S)

THE LOCATION OF EXISTING UNDERGROUND UTILITIES ARE SHOWN IN AN APPROXIMATE WAY ONLY. THE CONTRACTOR SHALL DETERMINE THE EXACT LOCATION OF ALL EXISTING UTILITIES BEFORE COMMENCING WORK. HE AGREES TO BE FULLY RESPONSIBLE FOR ANY AND ALL DAMAGES WHICH MIGHT BE OCCASIONED BY HIS FAILURE TO EXACTLY LOCATE AND PRESERVE ANY AND ALL UNDERGROUND UTILITIES.

FLOODPLAIN INFORMATION

ACCORDING TO THE FLOOD INSURANCE RATE MAP COMMUNITY PANEL NO. 48091C0435F IN COMAL COUNTY DATED SEPTEMBER 02, 2009, THIS SITE IS NOT WITHIN THE 100-YEAR FLOODPLAIN.

LEGAL DESCRIPTION:

24.50 ACRES OF LAND SITUATED IN THE CITY OF NEW BRAUNFELS, COMAL COUNTY, TEXAS, BEING PART OF THE ANDRES SANCHEZ SURVEY NO. 286, ABSTRACT NO. 528 AND WILLIAM MOCKFORD SURVEY NO. 285, ABSTRACT NO. 393 AND A PORTION OF THAT CERTAIN 205.00 ACRE TRACT RECORDED IN DOCUMENT NUMBER 200706031735 OF THE OFFICIAL RECORDS OF COMAL COUNTY, TEXAS.

BENCHMARK NOTE:

TBM BPI 62 COTTON SPINDLE AT THE NOSE OF AN ISLAND IN OAK RUN PARKWAY AT THE INTERSECTION WITH INDEPENDENCE DRIVE. ELEV=923.61'

TBM BPI 2 CUT "X" ON NORTH FLANGE BOLT OF FIRE HYDRANT LOCATED IN THE NORTH RIGHT OF WAY OF OAK RUN PARKWAY AND ±129' WEST OF INDEPENDENCE DRIVE. ELEV=926.75' (NOT SHOWN)

THE RESIDENCES AT WESTPOINTE
NEW BRAUNFELS, TX
WATER QUALITY POND


Bury+Partners
 ENGINEERING SOLUTIONS
 922 Beam Road, Suite 100
 San Antonio, TX 78216
 TEL: 210.358.4629
 TBM: BuryPartners.com Fax: 210.358.4629
 Bury+Partners, Inc. Copyright 2011

PROFESSIONAL ENGINEER
 AARON K. PARENICA
 99323
 LICENSE NO. 109719001


DATE: 4/14/11
 REVISION: 1

PLOTTING SCALE: 1"=1'
 DATE REVISED: April 14, 2011
 FILE: 109719001WQP.dwg
 DRAWN BY: RR
 DESIGNED BY: SSI
 REVIEWED BY: AKP
 PROJECT NO.: 109719001


SHEET
C10.1

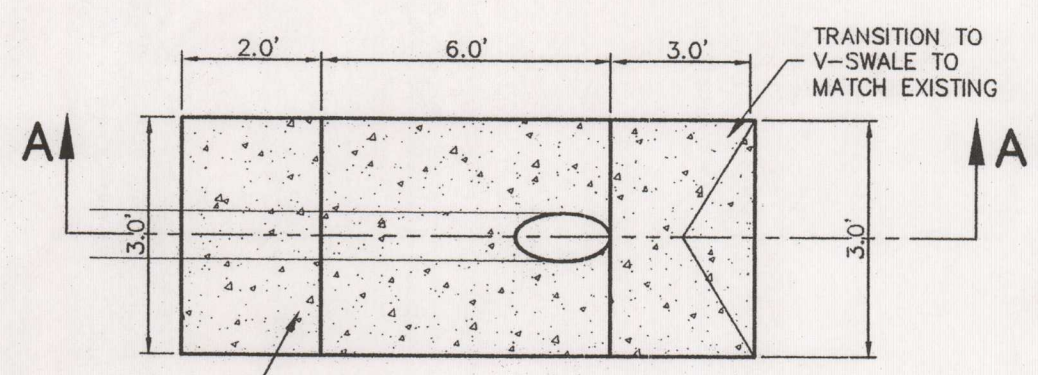



PLAN VIEW
SCALE: N.T.S.

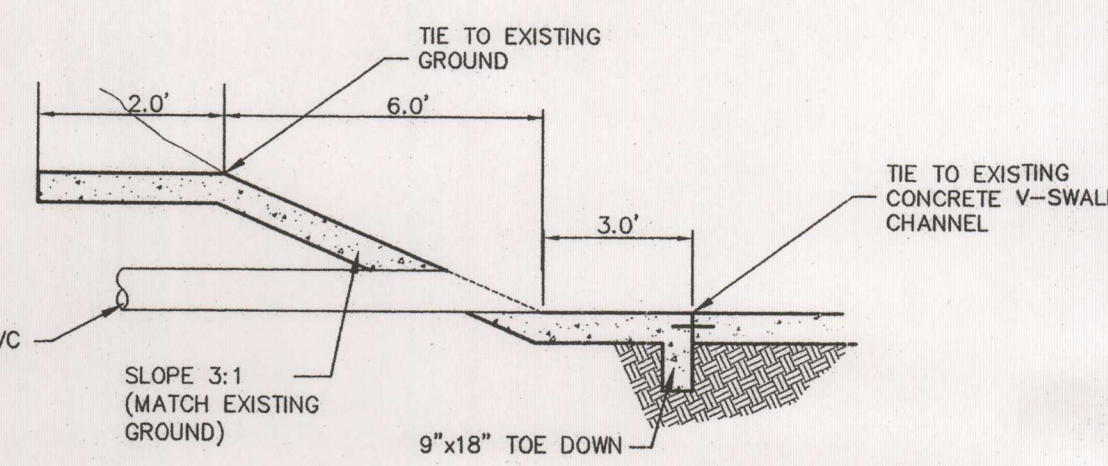

SECTION A-A
SCALE: N.T.S.

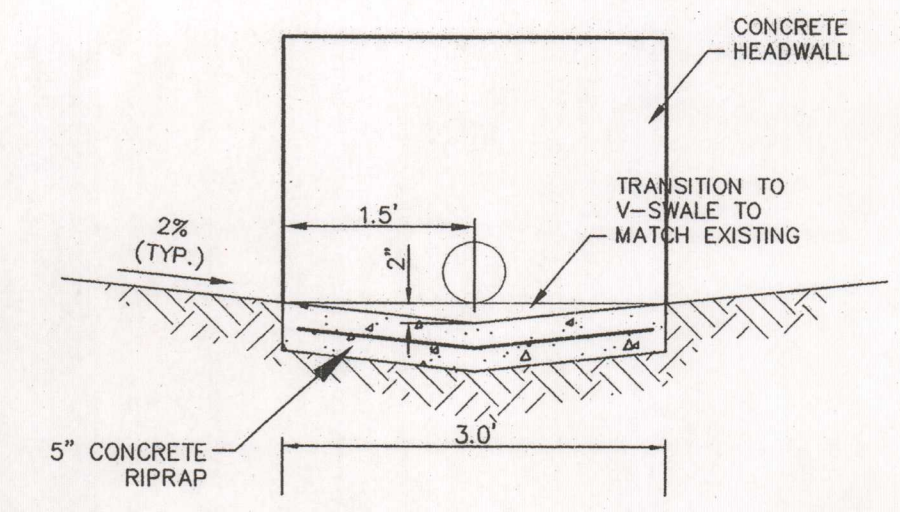

V-SWALE TRANSITION
SCALE: N.T.S.

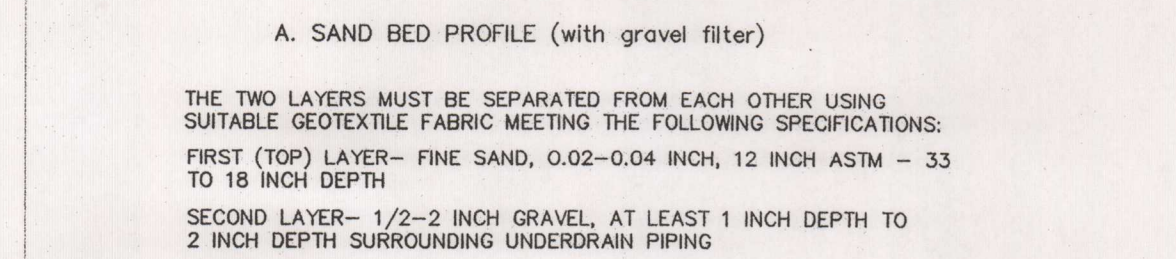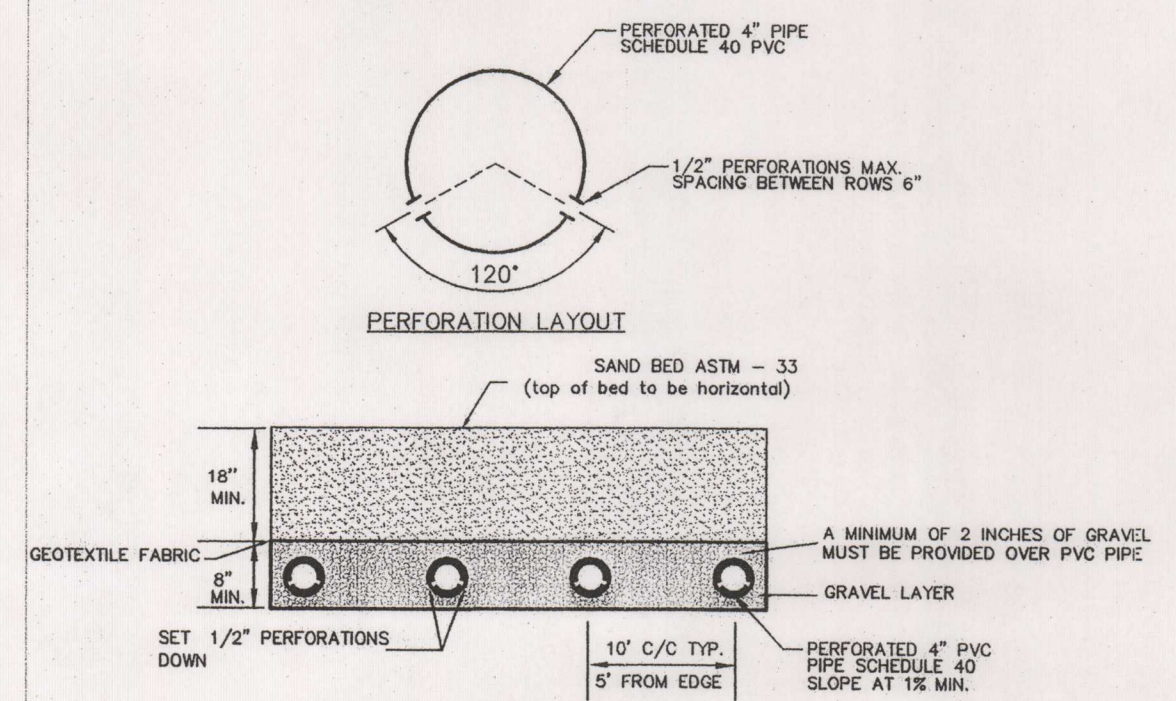

FOR SEDIMENTATION AND FILTRATION PONDS
CLAY LINERS SHALL MEET THE FOLLOWING SPECIFICATIONS:

PROPERTY	TEST METHOD	UNIT	SPECS.
PERMEABILITY	ASTM D-2434	Cm/Sec	1×10^{-8}
PLASTICITY INDEX OF CLAY	ASTM D-423 & D-424	%	NOT LESS THAN 15
LIQUID LIMIT OF CLAY	ASTM D-2216	%	NOT LESS THAN 30
CLAY PARTICLES PASSING	ASTM D-422	%	NOT LESS THAN 30
CLAY COMPACTION	ASTM D-2216	%	90% OF STANDARD PROCTOR DENSITY

THE CLAY LINER SHALL HAVE A MINIMUM THICKNESS OF 12 INCHES.

GEOTEXTILE FABRIC SHALL MEET THE FOLLOWING SPECIFICATIONS:

PROPERTY	TEST METHOD	UNIT	SPECS.
UNIT WEIGHT	ASTM D-5261	OZ./SQ.YD.	8 (MIN.)
FILTRATION RATE	ASTM D-4461	CM/SEC	0.20 (MIN.)
PUNCTURE STRENGTH	ASTM D-4833	LB.	125 (MIN.)
MULLEN BURST STRENGTH	ASTM D-3786	PSI	400 (MIN.)
TENSILE STRENGTH	ASTM D-4632	LB.	200 (MIN.)
EQUIV. OPENING SIZE	US STANDARD SIEVE	NO.	80 (MIN.)

Impervious Area Allotment

Lot	Total Area	Impervious	Percentage
Detention Pond	1.26	0.90	0.71
Water Quality Pond	0.89	0.00	0.00
Multi Family Unit 1	7.72	5.25	0.68
Multi-Family Unit 2	8.53	5.65	0.66
Commercial	6.10	5.80	0.95
TOTALS	24.50	17.60	0.72

Water Quality Ponds Summary Table

Total Site Acreage	24.5
Total Existing Impervious Coverage:	0
Proposed Impervious Coverage:	17.60
Impervious Percentage within DA's:	72%
Total Required Removal Load (L_R)	15,798

Total Desired Load Removed by Ponds:

Total	15,800
-------	--------

Pond Sizing

Surplus Load Removal (LBS):	2		
Filter Area Required	6,998	Volume Required (CF)	83,979
Filter Area Provided	17,544	Volume Provided (CF)	84,272
Surplus:	10,546	293	

**Texas Commission on Environmental Quality
TSS Removal Calculations**

Project Name: The Residences at Westpointe
Date Prepared: 4/4/2011

1. The Required Load Reduction for the total project:

Calculations from RG-348 Page 3-29 Equation 3.3: $L_M = 27.2(A_N \times P)$
Pages 3-27 to 3-30

L_M TOTAL PROJECT = Required TSS removal resulting from the proposed development = 80% of increased load
 A_N = Net increase in impervious area for the project
 P = Average annual precipitation, inches

Site Data: Determine Required Load Removal Based on the Entire Project

County	Comal
Total project area included in plan *	24.50 acres
Predevelopment impervious area within the limits of the plan *	0.00 acres
Total post-development impervious area within the limits of the plan *	17.60 acres
Total post-development impervious cover fraction *	0.72
P	33 inches
L_M TOTAL PROJECT =	15798 lbs.

2. Drainage Basin Parameters (This information should be provided for each basin):

Drainage Basin/Outfall Area No. =	1
Total drainage basin/outfall area =	24.50 acres
Predevelopment impervious area within drainage basin/outfall area =	0.00 acres
Post-development impervious area within drainage basin/outfall area =	17.60 acres
Post-development impervious fraction within drainage basin/outfall area =	0.72
L_M THIS BASIN =	15798 lbs.

3. Indicate the proposed BMP Code for this basin.

Proposed BMP = SF
Removal efficiency = 89 percent

4. Calculate Maximum TSS Load Removed (L_R) for this Drainage Basin by the selected BMP Type.

RG-348 Page 3-33 Equation 3.7:
 $LR = (BMP \text{ efficiency}) \times P \times (A_I \times 34.6 + A_P \times 0.54)$

A_C = Total On-Site drainage area in the BMP catchment area
 A_I = Impervious area proposed in the BMP catchment area
 A_P = Pervious area remaining in the BMP catchment area
 L_R = TSS Load removed from this catchment area by the proposed BMP

A_C	24.50 acres
A_I	17.60 acres
A_P	6.90 acres
L_R	17995 lbs

5. Calculate Fraction of Annual Runoff to Treat the drainage basin / outfall area

Desired L_M THIS BASIN = 15800 lbs.
 $F = 0.88$

6. Calculate Capture Volume required by the BMP Type for this drainage basin / outfall area.

Calculations from RG-348 Pages 3-34 to 3-36

Rainfall Depth =	1.50 inches
Post Development Runoff Coefficient =	0.52
On-site Water Quality Volume =	69983 cubic feet

Calculations from RG-348 Pages 3-36 to 3-37

Off-site area draining to BMP =	0.00 acres
Off-site Impervious cover draining to BMP =	0.00 acres
Impervious fraction of off-site area =	0
Off-site Runoff Coefficient =	0.00
Off-site Water Quality Volume =	0 cubic feet
Storage for Sediment =	13997
Total Capture Volume (required water quality volume(s) x 1.20) =	83979 cubic feet

7. Retention/Irrigation System

Designed as Required in RG-341 Pages 3-42 to 3-46

Required Water Quality Volume for retention basin = NA cubic feet

Irrigation Area Calculations:

Soil infiltration/permeability rate =	0.1 in/hr
Irrigation area =	NA square feet

8. Extended Detention Basin System

Designed as Required in RG-341 Pages 3-46 to 3-51

Required Water Quality Volume for extended detention basin = NA cubic feet

9. Filter area for Sand Filters


Designed as Required in RG-341A, Full Sedimentation and Filtration System Pages 3-58 to 3-63

Water Quality Volume for sedimentation basin =	83979 cubic feet
Minimum filter basin area =	3888 square feet
Maximum sedimentation basin area (2' Depth) =	34991 square feet
Minimum sedimentation basin area (8' Depth) =	8748 square feet

9B. Partial Sedimentation and Filtration System


Water Quality Volume for combined basins =	83979 cubic feet
Minimum filter basin area =	6998 square feet
Maximum sedimentation basin area (2' Depth) =	27993 square feet
Minimum sedimentation basin area (8' Depth) =	1750 square feet

C10.2.1 CONCRETE HEADWALL DETAIL (WQP OUTFALL)
SCALE: N.T.S.

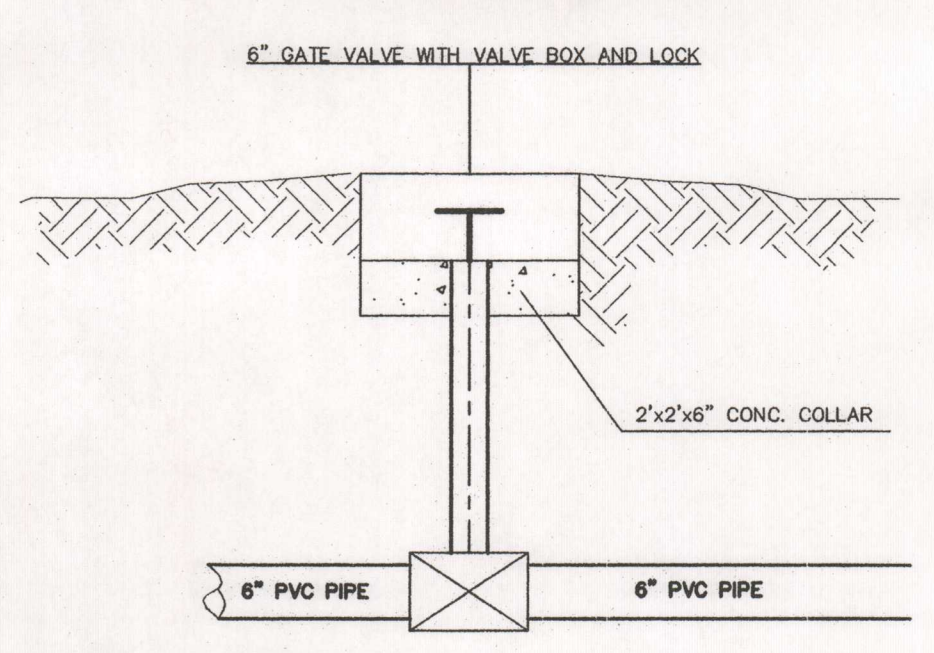


C10.2.4 6\"/>

C10.2.2 FILTRATION POND SAND BED W/ GEOTEXTILE FABRIC
SCALE: N.T.S.

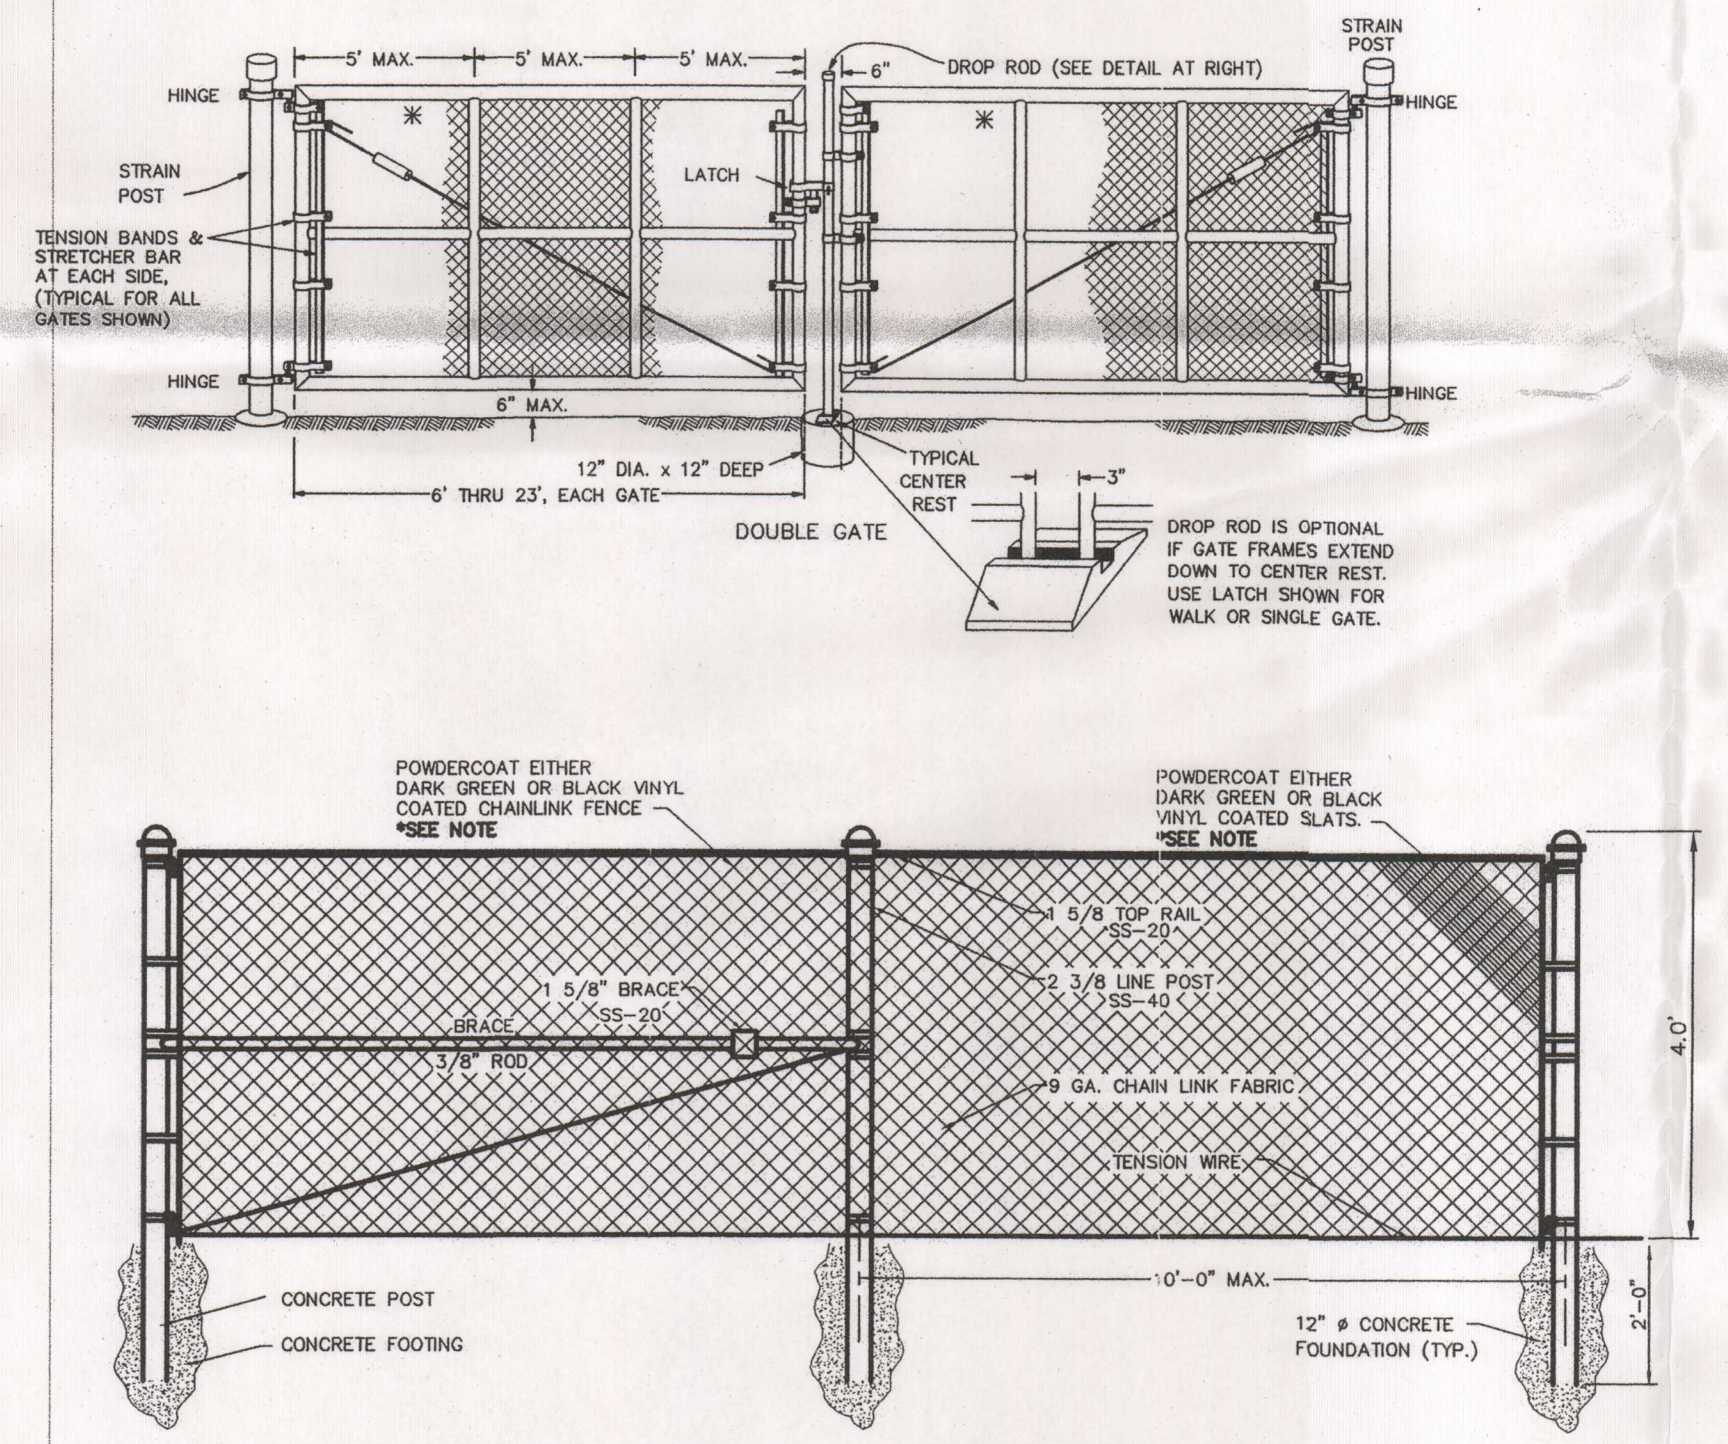

C10.2.5 FENCE AND GATE DETAIL
SCALE: N.T.S.

C10.2.3 WATER QUALITY POND SUMMARY

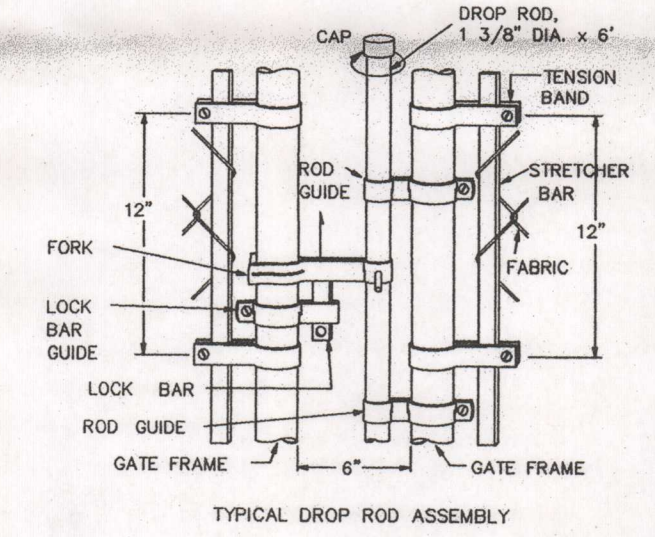

NOTE:
ALL FENCING AND GATE MATERIAL SPECIFICATIONS SHALL BE APPROVED BY OWNER PRIOR TO INSTALLATION.

C10.2.6 WATER QUALITY POND CALCULATIONS

APPROVAL

REVISION

DATE / NO.

Bury+Partners
ENGINEERING SOLUTIONS
822 Inam Road, Suite 100
San Antonio, TX 78216
(210)555-8669 Fax: (210)555-0629
www.burypartners.com Copyright 2011

STATE OF TEXAS
AARON K. PARENICA
99323
PROFESSIONAL ENGINEER
LICENSED IN THE STATE OF TEXAS

**WATER QUALITY POND
DETAILS AND
CALCULATIONS**

**THE RESIDENCES AT WESTPOINTE
NEW BRAUNFELS, TX**

PLOTTING SCALE: 1" = 1'
DATE REVISED: April 14, 2011
FILE: 108719001.dwg
DRAWN BY: RR
DESIGNED BY: SSL
REVIEWED BY: AKP
PROJECT NO.: 108719001

Date: Apr 14, 2011, 11:18am User ID: sbr
File: G:\108719\150001\PCWDS\101919001\WQP.dwg

ATTACHMENT G

**INSPECTION, MAINTENANCE, REPAIR
AND RETROFIT PLAN**

**INSPECTION, MAINTENANCE, REPAIR AND RETROFIT PLAN
FOR
THE RESIDENCES AT WESTPOINTE
NEW BRAUNFELS, TEXAS**

The owner of the lot where a sedimentation/filtration basin is located is responsible for the inspection, maintenance, and repair of the water quality pond(s).

- ***First year of operation.*** The sand filter BMPs will be inspected on a *quarterly basis and after large storms for the first year of operation.*
- ***Inspections.*** BMP facilities will be inspected *at least twice a year (once during or immediately following wet weather)* to evaluate facility operation. During each inspection, erosion areas inside and downstream of the BMP will be identified and repaired or re-vegetated immediately. With each inspection, any damage to the structural elements of the system (pipes, concrete drainage structures, retaining walls, etc.) will be identified and repaired immediately. Cracks, voids and undermining will be patched/filled to prevent additional structural damage. Trees and root systems will be removed to prevent growth in cracks and joints that can cause structural damage. The inspections should be carried out with as-built pond plans in hand.
- ***Sediment Removal.*** Sediment will be removed from the inlet structure and sedimentation chamber *when sediment buildup reaches a depth of 6 inches or when the proper functioning of inlet and outlet structures is impaired. Sediment will be cleared from the inlet structure at least every year and from the sedimentation basin at least every 5 years.*
- ***Media Replacement.*** Maintenance of the filter media will be performed *when the drawdown time exceeds 48 hours.* When this occurs, the upper layer of sand will be removed and replaced with new material meeting the original specifications. Any discolored sand will also be removed and replaced. In filters that have been regularly maintained, this will be limited to the top 2 to 3 inches.
- ***Debris and Litter Removal.*** Debris and litter that accumulates near the sedimentation basin outlet device will be removed *during regular mowing operations and inspections.* (Particular attention will be paid to floating debris that can eventually clog the control device or riser.)
- ***Filter Underdrain.*** The underdrain piping network will be cleaned to remove any sediment buildup *as needed* to maintain design drawdown time.

**INSPECTION, MAINTENANCE, REPAIR AND RETROFIT PLAN
FOR
THE RESIDENCES AT WESTPOINTE
NEW BRAUNFELS, TEXAS**

- **Mowing.** Grass areas in and around sand filters will be mowed *at least twice annually* to limit vegetation height to 18 inches. Vegetation on the pond embankments will be mowed as appropriate to prevent the establishment of woody vegetation.

- **Rock Gabion.** Rock gabion structures, when used, will be removed from pond prior to filter media replacement, cleaned and returned to the original location after the filter media replacement is complete.


- **Nuisance Control.** Most public agencies surveyed indicate that control of insects, weeds, odors, and algae may be needed in some water quality ponds. Nuisance control is probably the most frequent maintenance item demanded by local residents. If the ponds are properly sized and vegetated, these problems should be rare in water quality ponds except under extremely dry weather conditions. Twice a year, the facility should be evaluated in terms of nuisance control (insects, weeds, odors, algae, etc.). Biological friendly methods of control are preferable to chemical applications.

Non-Routine Maintenance


- **Structural Repairs and Replacement.** Eventually, the various inlet/outlet and riser works in the water quality basins will deteriorate and must be replaced. Some public works experts have estimated that corrugated metal pipe (CMP) has a useful life of about 25 years, while concrete barrels and risers may last from 50 to 75 years. The actual life depends on the type of soil, pH of runoff, and other factors. Polyvinyl chloride (PVC) pipe is a corrosion resistant alternative to metal and concrete pipes. Structural repair and/or replacement may be necessary for any structural objects with signs of corrosion or loss of structural integrity.

J.L. Guerra, Jr

Name of Owner/Agent



Signature of Owner/Agent



Date

Type of Inspection:

- Monthly
- Quarterly
- Annually

**RESIDENCES AT WESTPOINTE
WATER QUALITY POND
REGULAR MAINTENANCE CHECKLIST**

WQP

Date Completed

Required Work

Monthly

- Check plant growth in the basins. Vegetation growth should be limited to 18" in height within and around the sand basin.
- The basin should be kept free of debris which could potentially clog the outlet structure. Periodic checks should be performed to ensure debris removal from outlet, basin floor and gabion filter wall (if applicable).

Quarterly

- At least one of the quarterly inspections during the first year of operation shall occur after a significant rainfall event. At that time, check that the basin drawdown time is close to the design drawdown of 24-48 hours. If the pond does not drain within the required time, then the outlet structure needs to be cleaned/unclogged, the filtration bed needs to be cleaned, and perforated filter drains cleaned out. In no case shall the pond take longer than 48 hours to drain.
- Eroded areas in the sand bed should be restored. Top 2-3 inches of sand may have to be replaced if necessary.
- Sedimentation should be removed when silt exceeds 6 inches in depth. Sedimentation material needs to be disposed of as prescribed by the state and TCEQ.

Annually

- All basins should be inspected annually to ensure structural integrity. Make sure there is no evidence of deterioration or cracking of concrete walls and structures.
- If the basin drawdown time is not achieved with regular maintenance, the sand media and/or perforated pipe drain may need to be replaced. A boom truck will be required if concrete walls are on all sides of the basin.

Additional Observations: _____

Note: All bills, receipts, notes, work orders must be retained for proof of maintenance.

Inspector: _____

Company: _____

(Signature)

Phone: _____

ATTACHMENT H

**PILOT-SCALE FIELD TESTING PLAN
(Not Applicable)**

ATTACHMENT I

**MEASURES FOR MINIMIZING
SURFACE STREAM CONTAMINATION
(Not Applicable)**

AUTHORIZATION AND APPLICATION FORMS

Agent Authorization Form
For Required Signature
Edwards Aquifer Protection Program
Relating to 30 TAC Chapter 213
Effective June 1, 1999

I J.L. Guerra, Jr.
Print Name

Partner
Title - Owner/President/Other

of Westpointe Residential, LTD
Corporation/Partnership/Entity Name

have authorized Aaron K. Parenica, P.E.
Print Name of Agent/Engineer

of Bury+Partners
Print Name of Firm

to represent and act on the behalf of the above named Corporation, Partnership, or Entity for the purpose of preparing and submitting this plan application to the Texas Commission on Environmental Quality (TCEQ) for the review and approval consideration of regulated activities.

I also understand that:

1. The applicant is responsible for compliance with 30 Texas Administrative Code Chapter 213 and any condition of the TCEQ's approval letter. The TCEQ is authorized to assess administrative penalties of up to \$10,000 per day per violation.
2. For those submitting an application who are not the property owner, but who have the right to control and possess the property, additional authorization is required from the owner.
3. Application fees are due and payable at the time the application is submitted. The application fee must be sent to the TCEQ cashier or to the appropriate regional office. The application will not be considered until the correct fee is received by the commission.
4. A notarized copy of the Agent Authorization Form must be provided for the person preparing the application, and this form must accompany the completed application.
5. No person shall commence any regulated activity on the Edwards Aquifer Recharge Zone, Contributing Zone or Transition Zone until the appropriate application for the activity has been filed with and approved by the Executive Director.

SIGNATURE PAGE:

[Handwritten Signature]
Applicant's Signature

4/6/2011
Date

THE STATE OF TEXAS §

County of BEXAR §

BEFORE ME, the undersigned authority, on this day personally appeared J.L. Guerra Jr., known to me to be the person whose name is subscribed to the foregoing instrument, and acknowledged to me that (s)he executed same for the purpose and consideration therein expressed.

GIVEN under my hand and seal of office on this 6th day of April 2011.

Melanie A. Pierre
NOTARY PUBLIC
Melanie A. Pierre
Typed or Printed Name of Notary



MY COMMISSION EXPIRES: 2/16/2013

Texas Commission on Environmental Quality
Edwards Aquifer Protection Program
Application Fee Form

NAME OF PROPOSED REGULATED ENTITY: THE RESIDENCES AT WESTPOINTE
 REGULATED ENTITY LOCATION: SWC of Oak Run Pkwy and WestPointe Dr., New Braunfels, TX
 NAME OF CUSTOMER: Westpointe Residential, LTD
 CONTACT PERSON: Aaron K. Parenica, P.E. PHONE: (210) 525-9090
 (Please Print)

Customer Reference Number (if issued): CN CN603722869 (nine digits)
 Regulated Entity Reference Number (if issued): RN _____ (nine digits)

Austin Regional Office (3373) Hays Travis Williamson
San Antonio Regional Office (3362) Bexar Comal Medina Kinney Uvalde

Application fees must be paid by check, certified check, or money order, payable to the **Texas Commission on Environmental Quality**. Your canceled check will serve as your receipt. **This form must be submitted with your fee payment.** This payment is being submitted to (Check One):

- Austin Regional Office** **San Antonio Regional Office**
 Mailed to TCEQ: **Overnight Delivery to TCEQ:**
 TCEQ – Cashier TCEQ - Cashier
 Revenues Section 12100 Park 35 Circle
 Mail Code 214 Building A, 3rd Floor
 P.O. Box 13088 Austin, TX 78753
 Austin, TX 78711-3088 512/239-0347

Site Location (Check All That Apply): Recharge Zone Contributing Zone Transition Zone

Type of Plan	Size	Fee Due
Water Pollution Abatement Plan, Contributing Zone Plan: One Single Family Residential Dwelling	Acres	\$
Water Pollution Abatement Plan, Contributing Zone Plan: Multiple Single Family Residential and Parks	Acres	\$
Water Pollution Abatement Plan, Contributing Zone Plan: Non-residential	24.50 Acres	\$ 6,500.00
Sewage Collection System	L.F.	\$
Lift Stations without sewer lines	Acres	\$
Underground or Aboveground Storage Tank Facility	Tanks	\$
Piping System(s)(only)	Each	\$
Exception	Each	\$
Extension of Time	Each	\$

Signature  Date 4/6/2011

If you have questions on how to fill out this form or about the Edwards Aquifer protection program, please contact us at 210/490-3096 for projects located in the San Antonio Region or 512/339-2929 for projects located in the Austin Region.

Individuals are entitled to request and review their personal information that the agency gathers on its forms. They may also have any errors in their information corrected. To review such information, contact us at 512/239-3282.

Edwards Aquifer Protection Program
Application Fee Schedule
30 TAC Chapter 213 (effective 05/01/2008)

Water Pollution Abatement Plans and Modifications
Contributing Zone Plans and Modifications

PROJECT	PROJECT AREA IN ACRES	FEE
One Single Family Residential Dwelling	< 5	\$650
Multiple Single Family Residential and Parks	< 5	\$1,500
	5 < 10	\$3,000
	10 < 40	\$4,000
	40 < 100	\$6,500
	100 < 500	\$8,000
Non-residential (Commercial, industrial, institutional, multi-family residential, schools, and other sites where regulated activities will occur)	≥ 500	\$10,000
	< 1	\$3,000
	1 < 5	\$4,000
	5 < 10	\$5,000
	10 < 40	\$6,500
	40 < 100	\$8,000
	≥ 100	\$10,000

Organized Sewage Collection Systems and Modifications

PROJECT	COST PER LINEAR FOOT	MINIMUM FEE MAXIMUM FEE
Sewage Collection Systems	\$0.50	\$650 - \$6,500

Underground and Aboveground Storage Tank System Facility Plans and Modifications

PROJECT	COST PER TANK OR PIPING SYSTEM	MINIMUM FEE MAXIMUM FEE
Underground and Aboveground Storage Tank Facility	\$650	\$650 - \$6,500

Exception Requests

PROJECT	FEE
Exception Request	\$500


Extension of Time Requests

PROJECT	FEE
Extension of Time Request	\$150

24529

KWA CONSTRUCTION, L.P.
16800 WESTGROVE DR. SUITE 300
ADDISON, TX 75001
(214) 978-0177

THE BOWIE BANK
My Bank
A BRANCH OF JACKSBORO NATIONAL BANK
88-564-1119

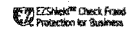

04/08/2011

PAY TO THE ORDER OF Texas Comm. on Environmental Quality

\$ *6,500.00

EXACTLY SIX THOUSAND FIVE HUNDRED DOLLARS

DOLLARS

Texas Comm. on Environmental Quality

AUTHORIZED SIGNATURE

MEMO

⑈024529⑈ ⑆111905641⑆ 11 625 4⑈


KWA CONSTRUCTION, L.P.

24529

Check#:	24529	Date:	04/08/2011	Amount:	6,500.00	Vendor:	32 Texas Comm. on Environmental Quality
Invoice#	NB-040811	Job/Description	WPAP Submittal-NB	Balance	6,500.00	Retain	
						Discount	
						This Check	6,500.00

Security features. Details on back.

Bryan W. Shaw, Ph.D., *Chairman*
Buddy Garcia, *Commissioner*
Carlos Rubinstein, *Commissioner*
Mark R. Vickery, P.C., *Executive Director*

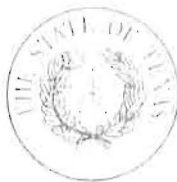

RECEIVED
JUL 22 2011
COUNTY ENGINEER

TEXAS COMMISSION ON ENVIRONMENTAL QUALITY

Protecting Texas by Reducing and Preventing Pollution

July 15, 2011

Mr. J. L. Guerra, Jr.
Westpointe Residential, Ltd.
P.O. Box 212
Colonial Heights, VA 23834

Re: Edwards Aquifer Protection Program, Comal County

Name of Project: **The Residences at Westpointe**; Located at the southwest corner of Oak Run Pkwy and Westpointe Drive, New Braunfels, Texas

Type of Plan: Request for the Approval of a **Water Pollution Abatement Plan (WPAP)**; 30 Texas Administrative Code (TAC) Chapter 213 Edwards Aquifer

Edwards Aquifer Protection Program San Antonio File No. 2978.00; Investigation No. 914331; Regulated Entity No. RN106123755

Dear Mr. Guerra:

The Texas Commission on Environmental Quality (TCEQ) has completed its review of the WPAP application for the above-referenced project submitted to the San Antonio Regional Office by Bury+Partners on behalf of Westpointe Residential, Ltd. on April 19, 2011. Final review of the WPAP was completed after additional material was received on June 21, 2011, July 7, 2011 and July 15, 2011. As presented to the TCEQ, the Temporary and Permanent Best Management Practices (BMPs) and construction plans were prepared by a Texas Licensed Professional Engineer to be in general compliance with the requirements of 30 TAC Chapter 213. These planning materials were sealed, signed and dated by a Texas Licensed Professional Engineer. Therefore, based on the engineer's concurrence of compliance, the planning materials for construction of the proposed project and pollution abatement measures are hereby approved subject to applicable state rules and the conditions in this letter. The applicant or a person affected may file with the chief clerk a motion for reconsideration of the executive director's final action on this Edwards Aquifer Protection Plan. A motion for reconsideration must be filed no later than 23 days after the date of this approval letter. *This approval expires two (2) years from the date of this letter unless, prior to the expiration date, more than 10 percent of the construction has commenced on the project or an extension of time has been requested.*

Project Description

The proposed commercial project will have an area of approximately 24.50 acres. It will include the construction of multi-family apartments and a commercial office building. The impervious cover will be 17.60 acres (72 percent). Project wastewater will be disposed of by conveyance to the existing Gruene Wastewater Treatment Plant owned by the New Braunfels Utilities.

REPLY TO: REGION 13 • 14250 JUDSON RD. • SAN ANTONIO, TEXAS 78233-4480 • 210-490-3096 • FAX 210-545-4329

P.O. Box 13087 • Austin, Texas 78711-3087 • 512-239-1000 • Internet address: www.tceq.state.tx.us

Document No. 14250 Judson Rd. San Antonio, TX 78233-4480

Permanent Pollution Abatement Measures

To prevent the pollution of stormwater runoff originating on-site or upgradient of the site and potentially flowing across and off the site after construction, a sand filter basin, designed using the TCEQ technical guidance document, Complying with the Edwards Aquifer Rules: Technical Guidance on Best Management Practices (2005), will be constructed to treat stormwater runoff. The required total suspended solids (TSS) treatment for this project is 15,798 pounds of TSS generated from the 17.60 acres of impervious cover. The approved measures meet the required 80 percent removal of the increased load in TSS caused by the project.

The sand filter basin will have a drainage area of 24.50 acres with 17.60 acres of impervious cover and accounts for 15,800 pounds of TSS. The basin will have a water quality volume of 84,272 cubic feet (83,979 cubic feet required) and a sand filter area of 17,544 square feet (6,998 square feet required). The sand layer for the basin will be at least 18 inches thick and the gravel layer will be at least six inches thick. The underdrain piping system will consist of four inch schedule 40 perforated PVC pipe.

Geology

According to the geologic assessment included with the application, the site is located on the Del Rio Formation and Edwards Group. One manmade feature in bedrock and one natural bedrock feature were evaluated by the project geologist and scored as not sensitive. The San Antonio Regional Office site assessment conducted on June 29, 2011 revealed the other natural bedrock feature.

Special Conditions

1. The permanent BMP shall be operational prior to occupancy of the facility.
2. All sediment and/or media removed from the water quality basin during maintenance activities shall be properly disposed of according to 30 TAC 330 or 30 TAC 335, as applicable.
3. Activities observed during the site assessment on June 29, 2011 may constitute construction without prior approval of this proposed WPAP as required by TCEQ rules (30 TAC Chapter 213). Therefore, the applicant is hereby advised that the after-the-fact approval of the project, as provided by this letter, shall not absolve the applicant of any prior violation of TCEQ rules related to this project, and shall not necessarily preclude the TCEQ from pursuing appropriate enforcement actions and administrative penalties associated with such violations as provided in 30 TAC §213.10.

Standard Conditions

1. Pursuant to Chapter 7 Subchapter C of the Texas Water Code, any violations of the requirements in 30 TAC Chapter 213 may result in administrative penalties.
2. The holder of the approved Edwards Aquifer protection plan must comply with all provisions of 30 TAC Chapter 213 and all best management practices and measures contained in the approved plan. Additional and separate approvals, permits, registrations and/or authorizations from other TCEQ Programs (i.e., Stormwater, Water Rights, UIC) can be required depending on the specifics of the plan.

RECEIVED
JUL 22 2011
COUNTY ENGINEER

3. In addition to the rules of the Commission, the applicant may also be required to comply with state and local ordinances and regulations providing for the protection of water quality.

Prior to Commencement of Construction:

4. Within 60 days of receiving written approval of an Edwards Aquifer Protection Plan, the applicant must submit to the San Antonio Regional Office, proof of recordation of notice in the county deed records, with the volume and page number(s) of the county deed records of the county in which the property is located. A description of the property boundaries shall be included in the deed recordation in the county deed records. A suggested form (Deed Recordation Affidavit, TCEQ-0625) that you may use to deed record the approved WPAP is enclosed.
5. All contractors conducting regulated activities at the referenced project location shall be provided a copy of this notice of approval. At least one complete copy of the approved WPAP and this notice of approval shall be maintained at the project location until all regulated activities are completed.
6. Modification to the activities described in the referenced WPAP application following the date of approval may require the submittal of a plan to modify this approval, including the payment of appropriate fees and all information necessary for its review and approval prior to initiating construction of the modifications.
7. The applicant must provide written notification of intent to commence construction, replacement, or rehabilitation of the referenced project. Notification must be submitted to the San Antonio Regional Office no later than 48 hours prior to commencement of the regulated activity. Written notification must include the date on which the regulated activity will commence, the name of the approved plan and program ID number for the regulated activity, and the name of the prime contractor with the name and telephone number of the contact person. The executive director will use the notification to determine if the approved plan is eligible for an extension.
8. Temporary erosion and sedimentation (E&S) controls, i.e., silt fences, rock berms, stabilized construction entrances, or other controls described in the approved WPAP, must be installed prior to construction and maintained during construction. Temporary E&S controls may be removed when vegetation is established and the construction area is stabilized. If a water quality pond is proposed, it shall be used as a sedimentation basin during construction. The TCEQ may monitor stormwater discharges from the site to evaluate the adequacy of temporary E&S control measures. Additional controls may be necessary if excessive solids are being discharged from the site.
9. All borings with depths greater than or equal to 20 feet must be plugged with non-shrink grout from the bottom of the hole to within three (3) feet of the surface. The remainder of the hole must be backfilled with cuttings from the boring. All borings less than 20 feet must be backfilled with cuttings from the boring. All borings must be backfilled or plugged within four (4) days of completion of the drilling operation. Voids may be filled with gravel.

During Construction:

10. During the course of regulated activities related to this project, the applicant or agent shall comply with all applicable provisions of 30 TAC Chapter 213, Edwards Aquifer. The applicant shall remain responsible for the provisions and conditions of this approval until such responsibility is legally transferred to another person or entity.

11. This approval does not authorize the installation of temporary aboveground storage tanks on this project. If the contractor desires to install a temporary aboveground storage tank for use during construction, an application to modify this approval must be submitted and approved prior to installation. The application must include information related to tank location and spill containment. Refer to Standard Condition No. 6, above.
12. If any sensitive feature (caves, solution cavities, sink holes, etc.) is discovered during construction, all regulated activities near the feature must be suspended immediately. The applicant or his agent must immediately notify the San Antonio Regional Office of the discovery of the feature. Regulated activities near the feature may not proceed until the executive director has reviewed and approved the methods proposed to protect the feature and the aquifer from potentially adverse impacts to water quality. The plan must be sealed, signed, and dated by a Texas Licensed Professional Engineer.
13. No wells are located onsite. All water wells, including injection, dewatering, and monitoring wells must be in compliance with the requirements of the Texas Department of Licensing and Regulation under Title 16 TAC Chapter 76 (relating to Water Well Drillers and Pump Installers) and all other locally applicable rules, as appropriate.
14. If sediment escapes the construction site, the sediment must be removed at a frequency sufficient to minimize offsite impacts to water quality (e.g., fugitive sediment in street being washed into surface streams or sensitive features by the next rain). Sediment must be removed from sediment traps or sedimentation ponds not later than when design capacity has been reduced by 50 percent. Litter, construction debris, and construction chemicals shall be prevented from becoming stormwater discharge pollutants.
15. Intentional discharges of sediment laden storm water are not allowed. If dewatering becomes necessary, the discharge will be filtered through appropriately selected best management practices. These may include vegetated filter strips, sediment traps, rock berms, silt fence rings, etc.
16. The following records shall be maintained and made available to the executive director upon request: the dates when major grading activities occur, the dates when construction activities temporarily or permanently cease on a portion of the site, and the dates when stabilization measures are initiated.
17. Stabilization measures shall be initiated as soon as practicable in portions of the site where construction activities have temporarily or permanently ceased, and construction activities will not resume within 21 days. When the initiation of stabilization measures by the 14th day is precluded by weather conditions, stabilization measures shall be initiated as soon as practicable.

After Completion of Construction:

18. A Texas Licensed Professional Engineer must certify in writing that the permanent BMPs or measures were constructed as designed. The certification letter must be submitted to the San Antonio Regional Office within 30 days of site completion.
19. The applicant shall be responsible for maintaining the permanent BMPs after construction until such time as the maintenance obligation is either assumed in writing by another entity having ownership or control of the property (such as without limitation, an owner's


association, a new property owner or lessee, a district, or municipality) or the ownership of the property is transferred to the entity. The regulated entity shall then be responsible for maintenance until another entity assumes such obligations in writing or ownership is transferred. A copy of the transfer of responsibility must be filed with the executive director through San Antonio Regional Office within 30 days of the transfer. A copy of the transfer form (TCEQ-10263) is enclosed.

RECEIVED
JUL 22 2011
COUNTY ENGINEER

20. Upon legal transfer of this property, the new owner(s) is required to comply with all terms of the approved Edwards Aquifer protection plan. If the new owner intends to commence any new regulated activity on the site, a new Edwards Aquifer protection plan that specifically addresses the new activity must be submitted to the executive director. Approval of the plan for the new regulated activity by the executive director is required prior to commencement of the new regulated activity.
21. An Edwards Aquifer protection plan approval or extension will expire and no extension will be granted if more than 50 percent of the total construction has not been completed within ten years from the initial approval of a plan. A new Edwards Aquifer protection plan must be submitted to the San Antonio Regional Office with the appropriate fees for review and approval by the executive director prior to commencing any additional regulated activities.
22. At project locations where construction is initiated and abandoned, or not completed, the site shall be returned to a condition such that the aquifer is protected from potential contamination.

If you have any questions or require additional information, please contact Charly Fritz of the Edwards Aquifer Protection Program of the San Antonio Regional Office at (210) 403-4065.

Sincerely,


Mark R. Vickery, P.G., Executive Director
Texas Commission on Environmental Quality

MRV/CEF/eg

Enclosure: Deed Recordation Affidavit, Form TCEQ-0625
Change in Responsibility for Maintenance of Permanent BMPs, Form TCEQ-10263

cc: Mr. Aaron Parenica, P.E., Bury+Partners
Mr. James Klein, P.E., City Engineer, City of New Braunfels
Mr. Thomas Hornseth, P.E., Comal County Engineer
Mr. Karl Dreher, General Manager, Edwards Aquifer Authority
TCEQ Central Records, Building F, MC 212

Bryan W. Shaw, Ph.D., *Chairman*
Buddy Garcia, *Commissioner*
Carlos Rubinstein, *Commissioner*
Mark R. Vickery, P.G., *Executive Director*



TEXAS COMMISSION ON ENVIRONMENTAL QUALITY
Protecting Texas by Reducing and Preventing Pollution

June 28, 2011

Mr. Thomas H. Hornseth, P.E.
Comal County Engineer
195 David Jonas Drive
New Braunfels TX 78132-3710

RECEIVED
JUL 01 2011
COUNTY ENGINEER

Re: PROJECT NAME: The Residences at Westpointe, located near the southwest corner of Oak Run Parkway and Westpointe Drive, New Braunfels, Texas
PLAN TYPE: Application for Approval of a Sewage Collection System Plan (SCS) 30 Texas Administration Code (TAC) Chapter 213; Edwards Aquifer Protection Program
EAPP File No.: 2978.01

Dear Mr. Hornseth:

The referenced application is being forwarded to you pursuant to the Edwards Aquifer Rules. The Texas Commission on Environmental Quality (TCEQ) is required by 30 TAC Chapter 213 to provide copies of all applications to affected incorporated cities and underground water conservation districts for their comments prior to TCEQ approval.

Please forward your comments to this office by July 27, 2011.

The Texas Commission on Environmental Quality appreciates your assistance in this matter and your compliance efforts to ensure protection of the State's environment. If you or members of your staff have any questions regarding these matters, please feel free to contact the San Antonio Region Office at (210) 490-3096.

Sincerely

A handwritten signature in blue ink, appearing to read "Todd Jones".

Todd Jones
Water Section Work Leader
San Antonio Regional Office

TJ/eg

RECEIVED TCEQ
SAN ANTONIO
REGION

2011 JUN 24 PM 4:12

RECEIVED

JUL 01 2011

COUNTY ENGINEER

**The
Residences
at
Westpoint**