staller Name:	OSSF Installer #:	OSSF Installer #:			
1st Inspection Date:	2nd Inspection Date:	3rd Inspection Date:			
Inspector Name:	Inspector Name:	Inspector Name:			

Perm	it#:		Address:				
No.	Description	Answer	Citations	Notes	1st Insp.	2nd Insp.	3rd Insp.
1	SITE AND SOIL CONDITIONS & SETBACK DISTANCES Site and Soil Conditions Consistent with Submitted Planning Materials		285.31(a) 285.30(b)(1)(A)(iv) 285.30(b)(1)(A)(v) 285.30(b)(1)(A)(iii) 285.30(b)(1)(A)(ii) 285.30(b)(1)(A)(i)				
2	SITE AND SOIL CONDITIONS & SETBACK DISTANCES Setback Distances Meet Minimum Standards		285.91(10) 285.30(b)(4) 285.31(d)				
3	SEWER PIPE Proper Type Pipe from Structure to Disposal System (Cast Iron, Ductile Iron, Sch. 40, SDR 26)		285.32(a)(1)				
4	SEWER PIPE Slope from the Sewer to the Tank at least 1/8 Inch Per Foot		285.32(a)(3)				
	SEWER PIPE Two Way Sanitary - Type Cleanout Properly Installed (Add. C/O Every 100' &/or 90 degree bends)		285.32(a)(5)				
5	PRETREATMENT Installed (if required) TCEQ Approved List PRETREATMENT Septic Tank(s) Meet Minimum Requirements		285.32(b)(1)(G) 285.32(b)(1)(E)(iii) 285.32(b)(1)(E)(iv) 285.32(b)(1)(F) 285.32(b)(1)(C)(i) 285.32(b)(1)(C)(ii) 285.32(b)(1)(D) 285.32(b)(1)(E) 285.32(b)(1)(E) 285.32(b)(1)(E) 285.32(b)(1)(E)(ii)(II) 285.32(b)(1)(E)(ii)(II) 285.32(b)(1)(E)(ii)(II) 285.32(b)(1)(E)(ii)(II)				
7	PRETREATMENT Grease Interceptors if required for commercial		285.34(d)				


Inspector Notes:

N-	December 41	A may	Citotiana	Net	1 at 1	2 m d 1	7 mal 1
No.	Description SEPTIC TANK Tank(s) Clearly	Answer	Citations	Notes	1st Insp.	2nd Insp.	3rd Insp.
8	Marked SEPTIC TANK IsingleTank, 2Compartments Provided withBaffle SEPTIC TANK Inlet Flowline Greater than3" and "T" Provided on Inlet and OutletSEPTIC TANK Septic Tank(s) MeetMinimum Requirements		285.32(b)(1) (E)285.91(2)285.32(b)(1) (F)285.32(b)(1)(E) (iii)285.32(b)(1)(E)(ii) (I)285.32(b)(1)(E) (i)285.32(b)(1)(E) (i)285.32(b)(1)(C) (ii)285.32(b)(1)(C) (ii)285.32(b)(1)(C) (ii)285.32(b)(1) (B)285.32(b)(1) (A)285.32(b)(1)(E)(iv)				
1	ALL TANKS Installed on 4" Sand Cushion/ Proper Backfill Used		285.32(b)(1)(F) 285.32(b)(1)(G) 285.34(b)				
	SEPTIC TANK Inspection / Clean Out Port & Risers Provided on Tanks Buried Greater than 12" Sealed and Capped		285.38(d)				
	SEPTIC TANK Secondary restraint system providedSEPTIC TANK Riser permanently fastened to lid or cast into tank SEPTIC TANK Riser cap protected against unauthorized intrusions		285.38(d) 285.38(e)				
	SEPTIC TANK Tank Volume Installed						
12							
	PUMP TANK Volume Installed						
1	AEROBIC TREATMENT UNIT Size Installed						
14							
	AEROBIC TREATMENT UNIT Manufacturer AEROBIC TREATMENT UNIT Model Number						
15	DISPOSAL SYSTEM Absorptive		285.33(a)(4) 285.33(a)(1) 285.33(a)(2) 285.33(a)(3)				
17	DISPOSAL SYSTEM Leaching Chamber		285.33(a)(1) 285.33(a)(3) 285.33(a)(4) 285.33(a)(2)				
18	DISPOSAL SYSTEM Evapo- transpirative		285.33(a)(3) 285.33(a)(4) 285.33(a)(1) 285.33(a)(2)				
18			203.33(a)(2)				

	_ , .			- -			
No.	Description	Answer	Citations	Notes	1st Insp.	2nd Insp.	3rd Insp.
19	DISPOSAL SYSTEM Drip Irrigation		285.33(c)(3)(A)-(F)				
20	DISPOSAL SYSTEM Soil Substitution		285.33(d)(4)				
21	DISPOSAL SYSTEM Pumped Effluent		285.33(a)(4) 285.33(a)(3) 285.33(a)(1) 285.33(a)(2)				
22	DISPOSAL SYSTEM Gravelless Pipe		285.33(a)(3) 285.33(a)(2) 285.33(a)(4) 285.33(a)(1)				
23	DISPOSAL SYSTEM Mound		285.33(a)(3) 285.33(a)(1) 285.33(a)(2) 285.33(a)(4)				
24	DISPOSAL SYSTEM Other (describe) (Approved Design)		285.33(d)(6) 285.33(c)(4)				
	DRAINFIELD Absorptive Drainline 3" PVC or 4" PVC						
26	DRAINFIELD Area Installed						
	DRAINFIELD Level to within 1 inch per 25 feet and within 3 inches over entire excavation		285.33(b)(1)(A)(v)				
	DRAINFIELD Excavation Width DRAINFIELD Excavation Depth DRAINFIELD Excavation Separation DRAINFIELD Depth of Porous Media DRAINFIELD Type of Porous Media						
	DRAINFIELD Pipe and Gravel - Geotextile Fabric in Place		285.33(b)(1)(E)				
	DRAINFIELD Leaching Chambers DRAINFIELD Chambers - Open End Plates w/Splash Plate, Inspection Port & Closed End Plates in Place (per manufacturers spec.)		285.33(c)(2)				
	LOW PRESSURE DISPOSAL SYSTEM Adequate Trench Length & Width, and Adequate Separation Distance between Trenches		285.33(d)(1)(C)(i)				

	I I			- 		I	I
No.	Description	Answer	Citations	Notes	1st Insp.	2nd Insp.	3rd Insp.
32	EFFLUENT DISPOSAL SYSTEM Utilized Only by Single Family Dwelling EFFLUENT DISPOSAL SYSTEM Topographic Slopes < 2.0% EFFLUENT DISPOSAL SYSTEM Adequate Length of Drain Field (1000 Linear ft. for 2 bedrooms or Less & an additional 400 ft. for each additional bedroom) EFFLUENT DISPOSAL SYSTEM Lateral Depth of 18 inches to 3 ft. & Vertical Separation of 1ft on bottom and 2 ft. to restrictive horizon and ground water respectfully EFFLUENT DISPOSAL SYSTEM Lateral Drain Pipe (1.25 - 1.5" dia.) & Pipe Holes (3/16 - 1/4" dia. Hole Size) 5 ft. Apart		285.33(b)(3)(A) 285.33(b)(3)(A) 285.33(b)(3) (B)285.91(13) 285.33(b)(3)(D) 285.33(b)(3)(F)				
	AEROBIC TREATMENT UNIT IS Aerobic Unit Installed According to Approved Guidelines.		285.32(c)(1)				
	AEROBIC TREATMENT UNIT Inspection/Clean Out Port & Risers Provided AEROBIC TREATMENT UNIT Secondary restraint system provided AEROBIC TREATMENT UNIT Riser permanently fastened to lid or cast into tank AEROBIC TREATMENT UNIT Riser cap protected against unauthorized intrusions						
	AEROBIC TREATMENT UNIT Chlorinator Properly Installed with Chlorine Tablets in Place.						
	PUMP TANK Is the Pump Tank an approved concrete tank or other acceptable materials & construction PUMP TANK Sampling Port Provided in the Treated Effluent Line PUMP TANK Check Valve and/or Anti- Siphon Device Present When Required PUMP TANK Audible and Visual High Water Alarm Installed on Separate Circuit From Pump PUMP TANK Inspection/Clean Out						
37	Port & Risers Provided PUMP TANK Secondary restraint system provided PUMP TANK Riser permanently fastened to lid or cast into tank PUMP TANK Riser cap protected against unauthorized intrusions						
38	PUMP TANK Secondary restraint system provided PUMP TANK Electrical						
	Connections in Approved Junction Boxes / Wiring Buried						

	•							
No.	Description	Answer	Citations	Notes	1st Insp.	2nd Insp.	3rd Insp.	
	APPLICATION AREA Distribution Pipe, Fitting, Sprinkler Heads & Valve Covers Color Coded Purple?		285.33(d)(2)(G)(iii)(II) 285.33(d)(2)(G)(iii)(III) 285.33(d)(2)(G)(v) 285.33(d)(2)(G)(iii) 285.33(d)(2)(G)(iv) 285.33(d)(2)(G)(i) 285.33(d)(2)(G)(iii) 285.33(d)(2)(G)(iii)(I)					
	APPLICATION AREA Low Angle Nozzles Used / Pressure is as required APPLICATION AREA Acceptable Area, nothing within 10 ft of sprinkler heads? APPLICATION AREA The Landscape Plan is as Designed		285.33(d)(2)(G) (i)285.33(d)(2) (A)285.33(d)(2)(F)					
	APPLICATION AREA Area Installed							
	PUMP TANK Meets Minimum Reserve Capacity Requirements							
	PUMP TANK Material Type & Manufacturer							
	PUMP TANK Type/Size of Pump Installed							

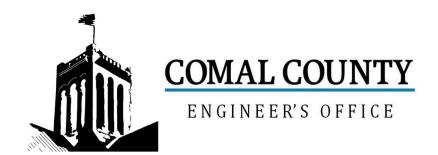

Permit of Authorization to Construct an On-Site Sewage Facility Permit Valid For One Year From Date Issued

Permit Number: 118598

Issued This Date: 11/03/2025

This permit is hereby given to: Billy and Erin Parks

To start construction of a private, on-site sewage facility located at:

2123 ANDALUSIA

CANYON LAKE, TX 78133

Subdivision: Alta Lago

Unit: 1

Lot: 45

Block: 0

Acreage: 1.5000

APPROVED MINIMUM SIZES AS PER ATTACHED DESIGN

Type of System: Aerobic

Surface Irrigation

This permit gives permission for the construction of the above referenced on-site facility to commence. Installation must be completed by an installer holding a valid registration card from the Texas Commission on Environmental Quality (TCEQ). Installation and inspection must comply with current TCEQ and Comal County requirements.

Call (830) 608-2090 to schedule inspections.



OSSF DEVELOPMENT APPLICATION CHECKLIST

Staff will complete shaded items

Ch City			118598
	Date Received	Initials	Permit Number
not reations:			
nstructions: Place a check mark next to all items that apply. For item	s that do not apply, plac	ce "N/A". This	OSSF Development Application
Checklist <u>must</u> accompany the completed application.			
DSSF Permit			
Completed Application for Permit for Authorization	to Construct an On-Site	e Sewage Faci	lity and License to Operate
Site/Soil Evaluation Completed by a Certified Site I	Evaluator or a Profession	onal Engineer	
Planning Materials of the OSSF as Required by the of a scaled design and all system specifications.	e TCEQ Rules for OSSI	F Chapter 285.	Planning Materials shall consis
Required Permit Fee - See Attached Fee Schedule	Э		
Copy of Recorded Deed			
Surface Application/Aerobic Treatment System			
Recorded Certification of OSSF Requiring N	Naintenance/Affidavit to	the Public	
Signed Maintenance Contract with Effective	Date as Issuance of Lie	cense to Opera	ate
I affirm that I have provided all information required constitutes a completed OSSF Development Applic	for my OSSF Developation.	pment Applica	ation and that this application
Bay Safes 127 Safes		4/17/2025	
G PO		4/17/2025	
Signature of Applicant			Date
COMPLETE APPLICATION Check No. Receipt No	(I		LETE APPLICATION circled, Application Refeused)

Docusign Envelope ID: AB07FAEE-AD92-489F-9F83-E71619B3BBA5



Signature of Owner

ON-SITE SEWAGE FACILITY APPLICATION

195 DAVID JONAS DR NEW BRAUNFELS, TX 78132 (830) 608-2090 WWW.CCEO.ORG

Date			Permit Nu	ımber	
1. APPLICANT	/ AGENT INFORMATION				
Owner Name	Owner Name Billy and Erin Parks		David Winte	ers Septics LL0	O
	s 31736 Johike Rd.	Agent Address	P.O Box 19	5	
_	Magnolia, TX 77355	City, State, Zip			
	281-796-8965	Phone #	830-935-24	77	
	bparks04@gmail.com	Email	Winterssep	tics@gvtc.com	
2. LOCATION					
Subdivision Na	me Alto Lago		Unit 1	Lot 45	Block
Survey Name /	Abstract Number			Acreage	1.50
Address 2123	Andalusia	City Canyon Lake	9	State TX	Zip 78133
3. TYPE OF DE	EVELOPMENT				
X Single Fa	mily Residential				
Type of C	Construction (House, Mobile, RV, Etc.) House	+ Pool House			
Number	of Bedrooms 3				
Indicate :	Sq Ft of Living Area 3662				
Non-Sing	le Family Residential				
(Planning	materials must show adequate land area for doub	ling the required land nee	ded for treatm	ent units and dis	sposal area)
Type of F	acility				
Offices, F	Factories, Churches, Schools, Parks, Etc In	ndicate Number Of Occ	upants		
Restaura	ents, Lounges, Theaters - Indicate Number of	Seats			
Hotel, Mo	otel, Hospital, Nursing Home - Indicate Numb	er of Beds			
Travel Tr	railer/RV Parks - Indicate Number of Spaces				
Miscellar	neous				
Estimated Co	ost of Construction: \$ 1,149,982	(Structure Only)			
	n of the proposed OSSF located in the United	d States Army Corps of	Engineers (USACE) flowag	ge easement?
Yes X	No (If yes, owner must provide approval from USA	CE for proposed OSSF impre	ovements within	the USACE flows	age easement)
Source of Wa	ater X Public Private Well Rai	nwater			
4. SIGNATURE	E OF OWNER				
- The completed	pplication, I certify that: application and all additional information submitte hat I am the property owner or I possess the appro	d does not contain any fal opriate land rights necess	lse information ary to make th	n and does not one permitted imp	conceal any material rovements on said
 Authorization is site/soil evalual 	hereby given to the permitting authority and designation and inspection of private sewage facilities at a permit of authorization to construct will not be				
by the Comal C	County Flood Damage Prevention Order. onsent to the online posting/public release of my e	e-mail address associated			

Date



ON-S

Received Brandon Mark Olvera 10/27/2025 11:33:56 AM

ION

195 DAVID JONAS DR NEW BRAUNFELS, TX 78132 (830) 608-2090 WWW.CCEO.ORG

- The information provided above is true and correct to the best of my knowledge.

- I affirmatively consent to the online posting/public release of my e-mail address associated with this permit application, as applicable.

Signature of Designer

Date

9/29/2025

COUNTY OF COMAL STATE OF TEXAS

AFFIDAVIT TO THE PUBLIC

CERTIFICATION OF OSSF REQUIRING MAINTENANCE

According to Texas Commission on Environmental Quality (TCEQ) Rules for On-Site Sewage Facilities (OSSFs), this document is filled in the Deed Records of Comal County, Texas.

The Texas Health and Safety Code, Chapter 366 authorizes the Texas Commission on Environmental Quality (TCEQ) to regulate on-site sewage facilities (OSSFs). Additionally, the Texas Water Code (TWC), § 5.012 and § 5.013, give the commission primary responsibility for implementing the laws of the State of Texas relating to water and adopting rules necessary to carry out its powers and duties under the TWC. The commission, under the authority of the TWC and the Texas Health and Safety Code, requires owners to provide notice to the public that certain types of OSSFs are located on specific pieces of property. To achieve this notice, the commission requires a recorded affidavit. Additionally, the owner must provide proof of the recording to the OSSF permitting authority. This recorded affidavit is not a representation or warranty by the commission of the suitability of this OSSF, nor does it constitute any guarantee by the commission that the appropriate OSSF was installed.

An OSSF requiring a maintenance contract, according to 30 Texas Administrative Code § 285.91 (12) will be installed on the property described as (insert legal description):

Lot 45, ALTO LAGO, UNIT ONE, A Subdivision situated in Comal County.


The property is owned by (Insert owner's full name):

BILLY AND ERIN PARKS

This OSSF must be covered by a continuous maintenance contract for the first two years. After the initial two-year service policy, the owner of an aerobic treatment system for a single family residence shall either obtain a maintenance contract within 30 days or maintain the system personally.

Upon sale or transfer of the above described property, the permit for the OSSF shall be transferred to the buyer or new owner. A copy of the planning materials for OSSF may be obtained from **Comal County Engineer's Office.**

WITNESS BY HAND(S) ON THIS DAY OF APPLL	- 2025
Buy Terris	Billy Parks
Sprip	Erin Parks
Owner(s) signature(s)	(PRINTED NAME) /TITLE
Notary Public, State of Texas, Notary Printed Name: Felipe Gonzal 7 My Commission Expires: 12 or 12027	AY OF API, 1 . 2025

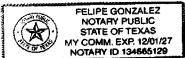

Filed and Recorded Official Public Records Bobbie Koepp, County Clerk Comal County, Texas 04/21/2025 03:24:41 PM WESLEY 2 Pages(s) 202506011351



DAVID WINTERS SEPTICS, LLC PO BOX 195 SPRING BRANCH, TX 78070 830-935-2477 OFFICE 830-935-2477 FAX wintersseptics@gytc.com

Routine Maintenance and Inspection Agreement

This Work-for-Hire Agreement (here	after referred to as this "Agreement") is enter	red into, by, and between
Billy and Erin Parks		David Winters Septic's, LLC, Inc.
(hereafter referred to as "Contractor") located at 2123 Andalusia	Date beginning on Issue Date of
and contract ending 2 years from Is	sue Date of License to Operate	License to Operate
By this agreement the Contractor agr	ees to render professional service, as describe	d herein, and the Client agrees to fulfill the
terms of this Agreement as described		

This agreement will provide for all required inspections, testing, and service for your Aerobic Treatment System. The policy will include the following:

- 1. Three (3) inspections per year/service calls (at least one every four months), for a total of six (6) over the two-year period, including inspection, adjustment, and servicing of the mechanical, electrical and other applicable component parts to ensure proper function. This includes inspecting control panel, air pumps, air filters, diffuser operation, and replacing or repairing any component not found to be functioning correctly. Any alarm situations affecting the proper function of the Aerobic process will be addressed within a 48-hour time frame. This contract does not include labor on warranty and non-warranty parts.
- 2. An effluent quality inspection consisting of a visual check of color, turbidity, scum overflow and examination for odors. A test for chlorine residual and pH will be taken and reported as necessary.
- 3 If any improper operation is observed, which cannot be corrected at the time of the service visit, you will be notified on your inspection report.
- 4. The Client is responsible for the chlorine tablets and/or liquid chlorine; they must be filled before or during the service visit.
- Any additional visits, inspections or sample collection required by specific Municipalities, Water/River Authorities, and County Agencies the TCEQ or any other authorized regulatory agency in your jurisdiction will not be covered by this policy.

At the conclusion of the initial service policy, our company will make available, for purchase on an annual basis, a continuing service policy cover NORMAL inspection, maintenance and repair.

The Homeowners Manual must be strictly followed or warranties are subject invalidation. Pumping of sludge build up is not covered by this policy and will result in additional charges.

This agreement does not cover any labor or parts for items which must be replaced due to acts of God, i.e., lightning strikes, high winds, flooding, freezing.

This agreement DOES NOT COVER materials or parts which must be replaced due to misuse or abuse of the system. These include but are not limited to: Sewage flows exceeding the recommended daily hydraulic design capabilities, Disposal of Non-Biodegradable materials, such as chemicals, grease or oil, sanitary napkins, tampons, baby wipes, disposable diapers, Clogs in the line between the house and the tank.

This agreement DOES NOT COVER LABOR OR PARTS for out- of- warranty items.

Service calls made outside of the regular maintenance schedule are subject to a \$75.00 SERVICE CALL FEE due at the time of service.

ACCESS	TATE	CONTINUES	ACTOR
111111	L V	1 1 1 1 1 1 1	A 1 1 1 1 1 1 1 1 1 1 1 1 1 1 1 1 1 1 1

The contractor or anyone authorized by the contractor may enter the property at reasonable times without prior notice for the purpose of service described above.

First 2 years

PAYMENT AGREEMENT

included with new

The client will pay compensation to the contractor for the services in the amount of <u>install</u>. This compensation shall be payable in one lump sum payment upon acceptance of this agreement. Payments not received within 30 days of the above described due date will be subject to a \$25.00 late penalty.

TERMINATION OF THIS AGREEMENT

Either party may terminate this agreement within 10 days of written notice in the event of substantial failure to perform in accordance with its terms by other party without fault of the terminating party. If this agreement is terminated, the contractor will immediately notify the appropriate health authority.

LIMIT OF LIABILTY

Downit #

The Contractor will not be liable for indirect, consequential, incidental or punitive damages, whether in contract or any other theory. In no event shall the Contractor's liability for direct damages exceed the price for the services described in this agreement.

reimit #		

The effective date of this initial maintenance agreement shall be the date the license to operate is issued.

Client	Contractor
Billy and Erin Parks	David Winters Septics LLC.
Name	
2123 Andalusia	1550 Oak Meadows
Address	And the second s
Canyon Lake, TX 78133	Canyon Lake, Texas 78133
City/State/Zip Code	
281-796-8965	Office- 830-935-2477 Email-Wintersseptics@gvtc.com
Phone bparks04@gmail.com	
Email address 84/17/	2025 By: Derry Winters
Surrelative 4/17/	2025 Signature of Contractor
Signature of Client	Maintenance Provider #-MP0001686

OSSF Soil & Site Evaluation

Page 1 (Soil	& Site Eval	Date Performed://			
Property Owi	ner:			_	
borings or dug p least two feet be	IENTS: t two soil excava pits must be show elow the proposed	ations must be performed on the on the site drawing. For sund disposal field excavation dedentify any restrictive features	he site, at opposite ends absurface disposal, soil e pth. For surface disposa	of the proposed disp valuations must be p al, the surface horizon	performed to a depth of at n must be evaluated.
Soil Boring Number:					
Depth (Feet)	Texture Class	Gravel Analysis (If Applicable)	Drainage (Mottles/ Water Table)	Restrictive Horizon	Observations
1 FT.			11002 20020		
2 FT.					
3 FT.					
4 FT.					
5 FT.					
Soil Boring Number:					
Depth (Feet)	Texture Class	Gravel Analysis (If Applicable)	Drainage (Mottles/ Water Table)	Restrictive Horizon	Observations
1 FT.					
2 FT.					
3 FT.					
4 FT.					
5 FT.					
Presence of u Presence of a	roposed water	zone			☐ Yes ☐ No ☐ Yes ☐ No ☐ Yes ☐ No ☐ Yes ☐ No %
I certify that tability.	the findings of	f this report are based on	my field observation	ns and are accura	te to the best of my
(Signature o	of person perfo	orming evaluation)	(Date)	Registration N	Number and Type

GW Designs Garrett R. Winters



September 29th, 2025

Comal County Engineer's Office 195 David Jonas Drive New Braunfels, TX 78132

RE- **Septic design** 2123 Andalusia. Alto Lago 1, LOT 45 Canyon Lake, TX 78133

Brandon/Brenda

I, Garrett R. Winters, have reviewed the CZP for the referenced property and certify that this design meets all requirements of the Texas Commission of Environmental Quality OSSF regulations.

Designed in accordance with TCEQ Chapter 285. (Effective March 2013).

Sincerely,

R S #5213

GARRETT R. WINTERS

5213

5213

66/STERED AND

68/S/ONAL SAME

2.5.



GW Septic Designs



On-Site Sewage Facility Application and Design

Prepared By:
Garrett R. Winters
Registered Professional Sanitarian
R.S# <u>5213</u>



Contact Information

Phone: (210) 854-2673

Email: Gwintersseptics@gmail.com



Owner/Site Location

Owner/Builder: PARKS BILLY & ERIN

Address: 2123 Andalusia Canyon Lake, TX 78133

Subdivision: ALTO LAGO 1

Lot: 45

DATE: 4/9/2025

LOT DESCRIPTION

The proposed method of wastewater treatment is aerobic treatment with spray irrigation. The sizing of the OSSF was determined as specified in the Texas Commission on Environmental Quality (TCEQ) CHAPTER 285.33 (C)(2). Water saving devices are assumed for the septic system design. This site is not within the 100-Year flood plain (see site plan). Water to the property will be serviced by Public Water Supply.

This design was performed in conformance with Chapter 285 of the Texas Commission on Environmental Quality. I have performed a thorough site visit of the proposed lot as a Professional Registered Sanitarian and Site Evaluator in accordance with Chapter 285, Subchapter D, regarding Recharge Features, of the Texas Commission on Environmental Quality.

System Summary

- 600gpd Aerobic treatment unit
- Manual 24HR control timer
- 20gpm submersible effluent pump
- SCH40 PVC Sewer pipe
- 1" purple PVC SCH40 supply line
- Liquid Chlorinator (EZ Tank)
- K-Rain Gear Driven Pop-up Sprinklers not to exceed 40PSI.
- Sprinklers: *See Site Plan Page*
- Visual and audio alarms monitoring high water and aerator failure placed in a noticeable location.

Wastewater Design Flow

Structure: 3,662sf Single Family Residence + POOL HOUSE (12GPD)

Bedrooms: 3

Wastewater Usage Rate: 360GPD

Application Rate: 0.064

Application Area Required: 5,813sf Actual Application Area: 6,842sf

System Components

Pretreatment Tank: 500gal

Pump Tank: 800gal Aeration Tank: 600gpd

Pump: C1 Series Mid suction Or equivalent Pump tank reserve minimum: 124gal







Potable Water Lines

Potable water lines must be at a minimum distance of 10 feet from OSSF components. If a water line is within 10 feet, it must be sleeved with 2" SCH40 PVC Pipe in order to provide equivalent protection of a 10' separation in compliance with TAC chapter 290, Subchapter D, Rules for Public Drinking Water Systems.

Landscaping

The native vegetation in the distribution area should consist of low-level shrubs, plains grass, bluestem, or Bermuda. The entire application area must maintain a ground cover after construction. Exposed rock will be covered when in the application area with fine soil such as sandy loam.

If the slope in the drain field area is greater than 15% or is complex, the area is unsuitable for the disposal method, suitable fill shall be brought into the field area to meet this requirement. Surface application systems may apply treated and disinfected effluent upon areas with existing vegetation. If any ground within the proposed surface application area does not have vegetation, that bare area shall be seeded or covered with sod before system start-up. The vegetation shall be capable of growth before the system start-up.

<u>Installation</u>

A 3" or 4" solid-wall SCH40 or SDR 26 PVC pipe with a minimum downward slope of 1/8 inch per foot will be installed between the tank and house. A 2-way cleanout must be included in the line between the house and tank. All piping from house-to-tank and tank-to-drain field must be bedded with class Ib, II, or III soils containing less than 30% gravel. The bottom of the excavation for the tank shall be level and free of large rocks/debris, the tanks shall then be bedded with a 4" layer of sand, sandy loam, 3/4 dust or pea gravel. All openings in the tank are to be sealed to prevent the escape of wastewater. For all OSSF's permitted on OR after September 1, 2023, inspection and cleanout ports shall risers over the port openings which extend to a minimum of two inches above grade. A secondary plug, cap, or other suitable restraint system shall be provided below the riser cap to prevent tank entry if the cap is unknowingly damaged or removed. A secondary plug, cap, or other suitable restraint system shall be provided below the riser cap to prevent tank entry if the cap is unknowingly damaged or removed. Risers must be fitted with removable watertight caps and protected against unauthorized intrusions. Acceptable protective measures include: a padlock and a cover that can be removed with tools.

Electrical Components

All electrical wiring shall conform to the requirements of the National Electric Code (1999) or under any other standards approved by the executive director. Additionally, all external wiring shall be installed in approved, rigid, non-metallic gray code electrical conduit. The conduit shall be buried according to the requirements in the National Electric Code and terminated at a main circuit breaker panel or sub-panel. Connections shall be in approved junction boxes. All electrical components shall have an electrical disconnect within direct vision from the place where the electrical device is being serviced. Electrical disconnects must be weatherproof (approved for outdoor use) and have maintenance lockout provisions.







Maintenance Requirements

The homeowner is primarily responsible for maintaining a properly functioning aerobic treatment system. The installer is responsible for furnishing the homeowner with the installation manual and instructing the homeowner on proper use for this type of OSSF. The following provisions are required by the homeowner:


- A maintenance contract must be maintained for the first 2 years by a licensed maintenance contractor.
- A constant supply of chlorine must be provided to the OSSF system.
- The owner must prohibit the discharge of grease into the OSSF system.
- Keep the spray area mowed and tank area free of ants and weeds.
- Maintain all faucets and toilets inside the home free of leaks.
- Maintaining the pretreatment tanks by pumping them out every 3-5 years to avoid sludge buildup.

Maintenance Contract

For any OSSF with a pump, the installer shall provide the Designated Representative with proof of an executed two-year full-service maintenance contract as required by the TCEQ. The maintenance company will verify that the system is operating properly and that they will provide on-going maintenance of the installation. The initial contract will be for a minimum of 2 years. A maintenance contract will authorize the Maintenance Company to maintain and repair the system as needed. The owner must continuously maintain a signed written contract with a valid maintenance company and shall submit a copy of the contract to the permitting authority at least 30 days prior to the date service will cease.

Affidavit

Prior to issuance of a permit, a certified copy of an affidavit must be submitted to the County Clerk's office. The affidavit is a recorded file in reference to the real property deed on which the surface application is installed on the property. The permit issued to the previous owner of the property being transferred to the new owner in accordance with §285.20(5) of the TCEQ OSSF Rules. The permit will be issued in the name of the owner of the OSSF. Permits shall be transferred to the new owner automatically upon legal sale of the OSSF. The transfer of an OSSF permit under this section shall occur upon actual transfer of the property on which the OSSF is located unless the ownership of the OSSF has been severed from the property.

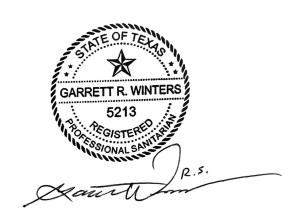

The following design is intended to follow and meet the TCEQ 30 TAC 285 OSSF Regulations. The performance of this system cannot be guaranteed even though all provisions of 30 TAC 285 have been met or exceeded

Olvera, Brandon

From: Nicole Barnes <wintersseptics@gvtc.com>
Sent: Tuesday, October 21, 2025 5:32 PM

To: Olvera,Brandon

Subject: Fwd: 2123 Andalusia 118598 REVISED **Attachments:** 2123 Andalusia Design Packet REVISED1.pdf

THIS EMAIL ORIGINATED OUTSIDE THE ORGANIZATION.

Do not click links or open attachments unless you recognize the sender or know the content is safe. Comal IT


Permit 118598

- Water line to pool house shown
- 12GPD is based on Park bathrooms, 12GPD making the wastewater usage rate higher and more stringent than adding heated/cooled space for buffer protection.

Thank You,

Garrett R. Winters R.S (210) 854-2673



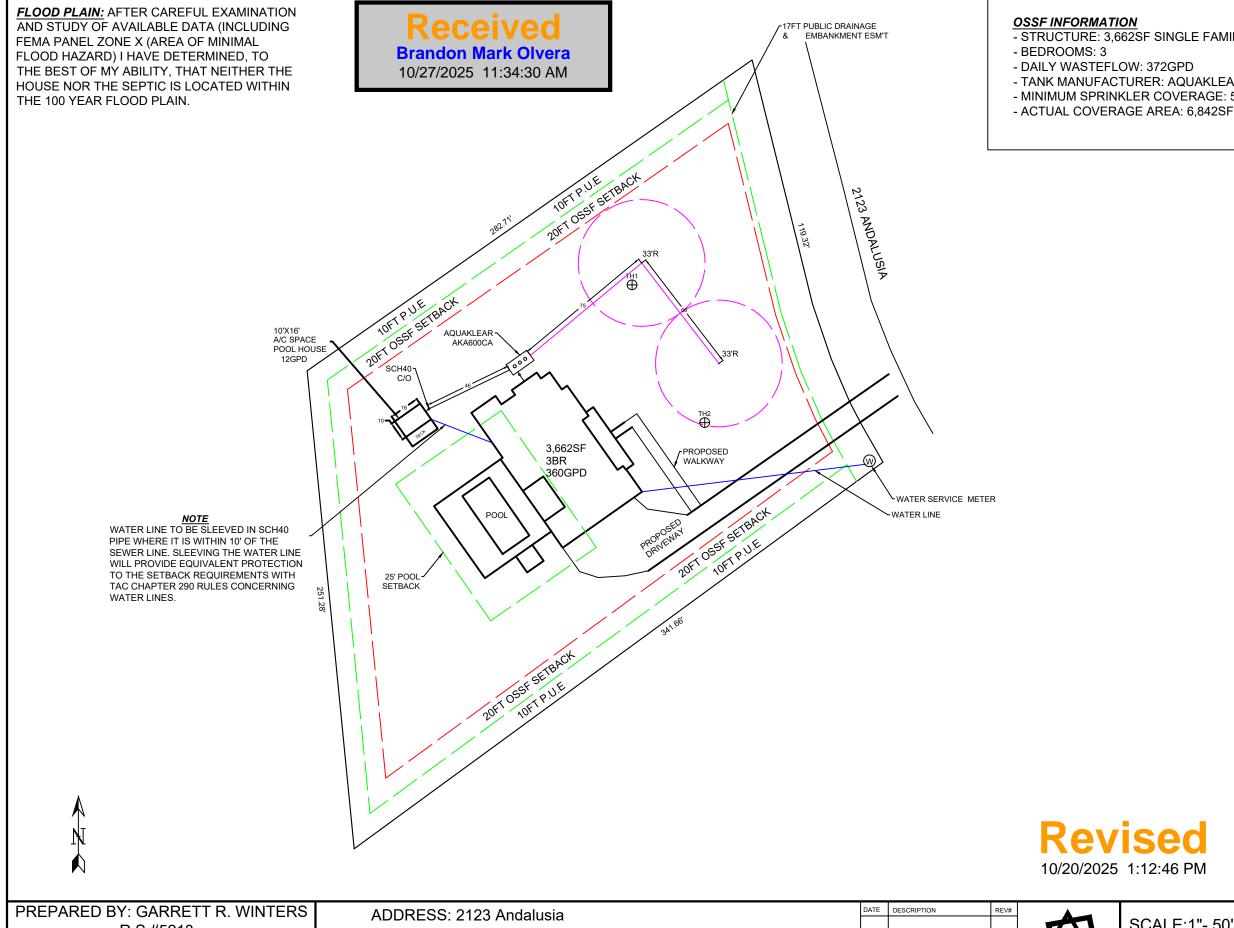

- STRUCTURE: 3,662SF SINGLE FAMILY RESIDENCE + POOL HOUSE (12GPD)
- TANK MANUFACTURER: AQUAKLEAR AKA600CA
- MINIMUM SPRINKLER COVERAGE: 5,813SF

NOTES

- TANK IS TO PLACED AT LEAST 5' FROM STRUCTURES
- ALL POTABLE WATER LINES SHALL BE A MINIMUM OF 10' FROM ANY PART OF THE
- SEWER LINE WILL BE SCH 80 PVC OR SLEEVED WITH SCH 40 PIPE WHERE IT IS WITHIN 5' OF OR CROSSES UNDER DRIVEWAYS, STRUCTURES, AND SURFACE IMPROVEMENTS TO PROVIDE **EQUIVALENT PROTECTION UNDER** SETBACK REQUIREMENTS OF TAC 285.
- A MINIMUM OF 1/4" PER FOOT OF FALL IS REQUIRED FROM STRUCTURE TO ATU
- SPRINKLER HEADS MAY NOT SPRAY WITHIN 10' OF TREES. UNDER NO CIRCUMSTANCE SHALL FOOD CROPS BE PLANTED IN THE SPRAY AREA
- SPRAY RADIUS SHALL MAINTAIN AT LEAST 100' FROM PRIVATE WELLS, 150' FROM PUBLIC WELLS. (TANKS 50' MIN)
- SYSTEM SHALL INCLUDE BOTH AUDIBLE AND VISUAL ALARMS TO INDICATE HIGH WATER AND AIR FAILURE
- THE AMOUNT OF WASTEWATER FLOW OF THE STRUCTURE(S) ON THIS DESIGN SHALL NOT SURPASS THE PERMITTED FLOW RATE
- ANY SURFACE ROCKS SHALL BE COVERED WITH SOIL THAT IS CAPABLE OF GROWTH
- NO SURFACE IMPROVEMENTS ARE TO BE WITHIN THE SPRAY AREA
- THIS DESIGN MEETS ALL REQUIREMENTS OF THE TEXAS COMMISSION ON ENVIRONMENTAL **QUALITY OSSF REGULATIONS**
- THIS SITE PLAN IS EXPRESSLY INTENDED FOR ON-SITE SEWAGE FACILITY (OSSF) USE ONLY AND SHOULD NOT BE UTILIZED OR CONSTRUED FOR SURVEYING PURPOSES. ITS PURPOSE IS TO ACCURATELY REPRESENT THE LAYOUT AND DESIGN OF THE SEWAGE SYSTEM WITHIN THE SPECIFIED PROPERTY BOUNDARIES FOR REGULATORY AND OPERATIONAL COMPLIANCE


10/20/2025 1:12:46 PM

R.S #5213

OWNER: PARKS BILLY & ERIN


Canyon Lake, TX 78133 Subdivision: ALTO LAGO 1

LOT: 45

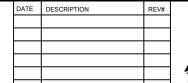


SCALE:1"- 50'


DATE: 10/20/2025

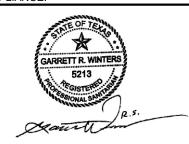


Received Brandon Mark Olvera

10/27/2025 11:34:35 AM

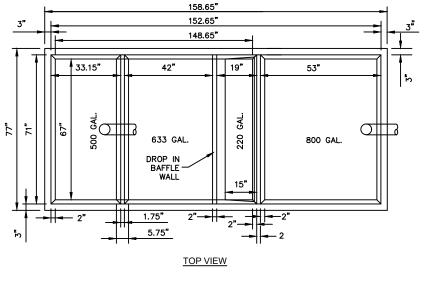


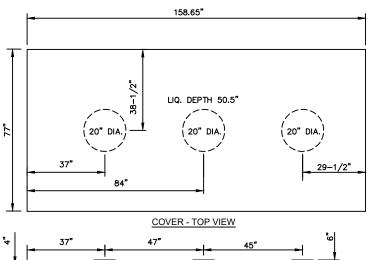

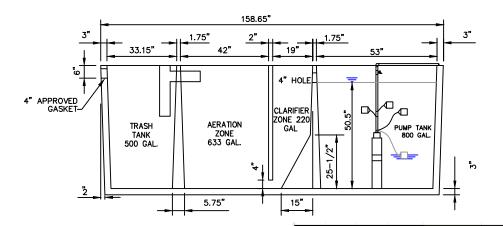

SIDE/ELEVATION

Volume

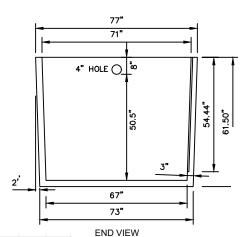

COVER SIDE / ELEVATION VIEW



Revised

10/20/2025 1:13:09 PM

Water Depth	30.3	inches		
Volume / Vertical Inch	15.84	gal/in		
Min. Reserve Volume	1/3	of Q	124	gal/day
Pump OFF	10	inches =	158.4	gallons
Pump ON	12	inches =	31.7	gallons
High Water ALARM	36	inches =	380.2	gallons
RESERVE	50.5	inches =	229.7	gallons

800.0 gallons

WASTEWATER TREATMENT SYSTEM

MODEL AKA600CA

NOT TO SCALE

PRO*PLUS*™



Packed with features that ensure reliability, saving the installer time and money on every job.

- Revolutionary Patented Easy Arc Set Simplified arc set allows for wet or dry adjustment in seconds.
- 5" Riser Perfect for grasses with thick thatch.
- 3/4" Inlet Replaces all standard rotors.
- 2N1 Adjustable or Continuous Rotation Provides a full range adjustment from 40° to a continuous full circle.
- Patented Arc Set Degree Markings Clearly indicates the current watering pattern and simplifies arc set adjustment.
- Arc Memory Clutch Prevents internal gear damage and returns rotor to its prior setting automatically if nozzle turret is forced past its stop.
- Time Proven Patented Reversing Mechanism Assures continuous reverse and return…over a 20 year history.
- Ratcheting Riser Allows for easy adjustment of your left starting position with a simple turn of the riser.
- Rubber Cover Seals out dirt, increases product durability.
- Wide Selection of Nozzles Including standard and low angle, provides flexibility in system design.
- Optional Check Valve Prevents low head drainage.



K-Rain Manufacturing Corp.

1640 Australian Avenue Riviera Beach, FL 33404 USA +1 561 844-1002

FAX: +1 561 842-9493

1.800.735.7246 | www.krain.com



Easy Arc Setting

Arc Selection 40° to Continuous 360° Adjust From Left Start

Models

11003 ProPlus

11003-HP ProPlus 12" High Pop11003-SH ProPlus Shrub Head

OTHER OPTIONS: ADD TO PART NUMBER

-CV Check Valve
-LA Low Angle Nozzle

-NN No Nozzle

-RCW ProPlus for Reclaimed Water w/Low Angle Nozzle

How to Specify

Model Number 11003

Description -RCW

Specifications

■ Inlet: 3/4" Threaded NPT

■ Arc Adjustment Range: 40° to Continuous 360°

■ Flow Range: .5 - 10.0 GPM

Pressure Rating: 20 - 70 PSI

 Precipitation Rate: .06 to .50 Inches Per Hour (Depending on Spacing and Nozzle Used)

Overall Height (Popped Down): 7 1/2" (17" for High Pop Model)

■ Recommended Spacing: 28' to 44'

Radius: 22' to 50'

■ Nozzle Trajectory: 26°

Low Angle Nozzle Trajectory: 12°

■ Standard and Low Angle Nozzle: Included

Riser Height: 5"

Performance Data

NOZZLE		SSURE		RAD	IUS		V RATE		PREC	IP in/hr	PREC	IP mm/hr
	PSI	kPa	Bars	Ft.	M.	GPM	L/M	M³/H		A		A
#0.5	30	207	2.1	28	8.5	0.5	1.9	0.11	0.12	0.14	3	4
	40	276	2.8	29	8.8	0.6	2.3	0.14	0.14	0.16	3	4
	50	345	3.5	29	8.8	0.7	2.7	0.16	0.16	0.19	4	5
	60	414	4.1	30	9.1	0.8	3.0	0.18	0.17	0.20	4	5
#0.75	30	207	2.1	29	8.8	0.7	2.7	0.16	0.16	0.19	4	5
	40	275	2.8	30	9.1	0.8	3.0	0.18	0.17	0.20	4	5
	50	344	3.4	31	9.4	0.9	3.4	0.20	0.18	0.21	5	5
	60	413	4.1	32	9.8	1.0	3.8	0.23	0.19	0.22	5	6
#1.0	30	207	2.1	32	9.8	1.3	4.9	0.30	0.24	0.28	6	7
	40	275	2.8	33	10.1	1.5	5.7	0.34	0.27	0.31	7	8
	50	344	3.4	34	10.4	1.6	6.1	0.36	0.27	0.31	7	8
	60	413	4.1	35	10.7	1.8	6.8	0.41	0.28	0.33	7	8
#2.0	30 40 50 60	207 275 344 413	2.1 2.8 3.4 4.1	37 40 42 43	11.3 12.2 12.8 13.1	2.4 2.5 3.0 3.3	9.1 9.5 11.4 11.4	0.55 0.57 0.68 0.68	0.34 0.30 0.33 0.34	0.39 0.35 0.38 0.36	9 8 8	10 9 10 9
2.5 Pre-installed	30 40 50 60	207 275 344 413	2.1 2.8 3.4 4.1	38 39 40 41	11.6 11.9 12.2 12.5	2.5 2.8 3.2 3.5	9.5 10.6 12.1 13.3	0.57 0.64 0.73 0.80	0.33 0.35 0.39 0.40	0.38 0.41 0.44 0.46	8 9 10 10	10 10 11 12
#3.0	30	207	2.1	38	11.6	3.6	13.6	0.82	0.48	0.55	12	14
	40	275	2.8	39	11.9	4.2	15.9	0.96	0.53	0.61	14	16
	50	344	3.4	41	12.5	4.6	17.4	1.05	0.53	0.61	13	15
	60	413	4.1	42	12.8	5.0	19.0	1.14	0.55	0.63	14	16
#4.0	30	207	2.1	43	13.1	4.4	16.7	1.00	0.46	0.53	12	13
	40	275	2.8	44	13.4	5.1	19.3	1.16	0.51	0.59	13	15
	50	344	3.4	46	14.0	5.6	21.2	1.27	0.51	0.59	13	15
	60	413	4.1	49	14.9	5.9	22.4	1.34	0.47	0.55	12	14
#6.0	40	276	2.8	45	13.7	5.9	22.4	1.34	0.56	0.65	14	16
	50	344	3.4	46	14.0	6.0	22.7	1.36	0.55	0.63	14	16
	60	413	4.1	48	14.6	6.3	23.9	1.43	0.53	0.61	13	15
	70	482	4.8	49	14.9	6.7	25.4	1.52	0.54	0.62	14	16
#8.0	40	276	2.8	42	12.8	8.0	30.3	1.82	0.87	1.01	22	26
	50	344	3.4	45	13.7	8.5	32.2	1.93	0.81	0.93	21	24
	60	413	4.1	49	14.9	9.5	36.0	2.16	0.76	0.88	19	22
	70	482	4.8	50	15.2	10.0	37.9	2.27	0.77	0.89	20	23

Low Angle Performance Data

NOZZLE	PRESSURE RADIUS		IUS	FLOW RATE		PRECIP in/hr		PRECIP mm/hr				
	PSI	kPa	Bars	Ft.	M.	GPM	L/M	M³/H				A
#1.0	30	207	2.1	22	6.7	1.2	4.5	.27	0.48	0.55	12	14
	40	276	2.8	24	7.3	1.7	6.4	.39	0.57	0.66	14	17
	50	345	3.4	26	7.9	1.8	6.8	.41	0.51	0.59	13	15
	60	414	4.1	28	8.5	2.0	7.6	.45	0.49	0.57	12	14
#3.0	30	207	2.1	29	8.8	3.0	11.4	.68	0.69	0.79	17	20
	40	276	2.8	32	9.8	3.1	11.7	.70	0.58	0.67	15	17
	50	345	3.4	35	10.7	3.5	13.2	.80	0.55	0.64	14	16
	60	414	4.1	37	11.3	3.8	14.4	.86	0.53	0.62	14	16
#4.0	30	207	2.1	31	9.4	3.4	12.9	.77	0.68	0.79	17	20
	40	276	2.8	34	10.4	3.9	14.8	.89	0.65	0.75	17	19
	50	345	3.4	37	11.3	4.4	16.7	1.00	0.62	0.71	16	18
	60	414	4.1	38	11.6	4.7	17.8	1.07	0.63	0.72	16	18
#6.0	40	275	2.8	38	11.6	6.5	24.6	1.48	0.87	1.00	22	25
	50	344	3.4	40	12.2	7.3	27.7	1.66	0.88	1.01	22	26
	60	413	4.1	42	12.8	8.0	30.3	1.82	0.87	1.01	22	26
	70	482	4.8	44	13.4	8.6	32.6	1.96	0.86	0.99	22	25










C1 SERIES FAMILY CURVE

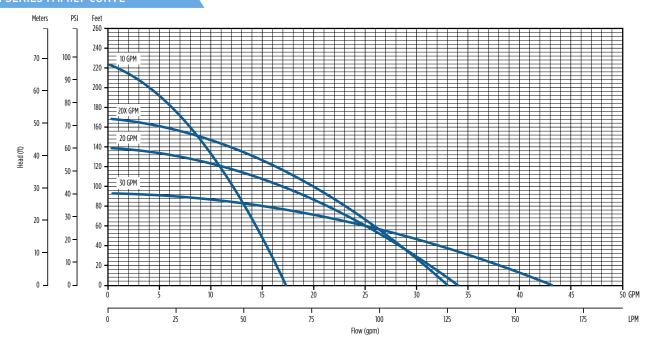

FEATURES

- Supplied with a removable 5" base for secure and reliable mounting
- Bottom suction design
- Robust thermoplastic discharge head design resists breakage during installation and operation
- Standard backflow prevention through a built-in, but removable, check valve.
- Single shell housing design provides a compact unit while ensuring cool and quiet operation
- Hydraulic components molded from high quality engineered thermoplastics
- Optimized hydraulic design allows for increased performance and decreased power usage
- All metal components are made of high grade stainless steel for corrosion resistance
- Available with a high quality 115 V or 230 V, 1/2 hp motor
- Fluid flows of 10, 20, and 30 gpm, with a max shut-off pressure of over 100 psi
- Heavy-duty 300 V 10 foot SJ00W jacketed lead

APPLICATIONS

- Gray water pumping
- Filtered effluent service water pumping
- Water reclamation projects such as pumping from rain catchment basins
- Aeration and other foundation or pond applications
- Agriculture and livestock water pumping

ORDERING INFORMATION

GPM	HP	Volts	Stage	Model No.	Order No.	Length (in)	Weight (lbs)
10		115	6	10C1-05P4-2W115	90301005	26	17
10		230	6	10C1-05P4-2W230	90301010	26	17
20		115	4	20C1-05P4-2W115	90302005	25	16
20	1/2	230	4	20C1-05P4-2W230	90302010	25	16
20X	1/2	115	5	20XC1-05P4-2W115	90302015	26	17
201		230	5	20XC1-05P4-2W230	90302020	26	17
70		115	3	30C1-05P4-2W115	90303005	25	16
30		230	3	30C1-05P4-2W230	90303010	25	16

NOTE: All units have 10 foot long SJ00W leads



franklinwater.com M1698 08-21

LBC Manufacturing "EZ-Tank"

GRAVITY FLOW Liquid Bleach Chlorinator

US Patent Pending

"Copyright Notice"

No part of this publication may be reproduced, stored in any retrieval system, or transmitted in any form or by any means, electronic, mechanical, photocopying recording, or otherwise without the prior written permission of LBC MFG.

LBC Manufacturing P.O. Box 454 Fayetteville, TEXAS 78940 (979) 826-0139 off.

www.liquidchlorinator.com




THIS PRODUCT WAS EVALUATED AS A CHLORINE DISINFECTION DEVICE AND MEETS OR EXCEEDS THE APPLICABLE REQUIREMENTS OF STANDARD 46

RECOMMENDED INSTALLATION INSTRUCTIONS

**** LBC Manufacturing recommends installation by TCEQ licensed and trained installers. ****

- 1. Locate the Aerobic System Holding/Pump tank
- 2. Remove the green access lid mounting screws and remove green access lid.
- 3. Install vertical sensing pipe into Holding/Pump tank. Ensure sensing pipe is resting on the bottom of the Holding/Pump tank. Cut the sensing pipe off below the top of the Holding/Pump tank lid, and secure the sensing pipe to remain vertical in the Holding/Pump tank
- 4. Using PVC Cleaner and PVC glue, attach the barb fitting adapter (supplied on the end of EZ-Tanks vinyl tubing) to the sensing pipe.
- 5. Place the EZ-Tank reservoir inside the holding tank access riser. (EZ-Tank reservoir rests on the secondary safety lid inside the holding tank access riser. If the holding tank access riser does not have a secondary safety lid, replace with new access riser that accommodates the secondary safety lid to code.)
- Next, drill 4.25 inch hole in center of holding tank access lid. (this allows the fill lid to be accessed without having to reopen the holding tank lid) Next, Re-Install holding tank access lid and replace mounting and safety screws.
- 7. Open EZ-Tank gasketed fill lid. Fill with 6% -10% sodium hypochlorite. Once filled, Replace the gasketed fill lid ensuring a firm secure seal. (If the fill lid is not tightened securely, a vacuum will not form and reservoir will empty sodium hypochlorite contents into Holding/Pump tank prematurely.)

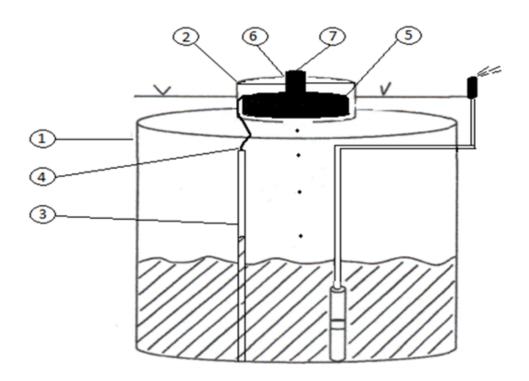

CHLORINE DISINFECTION DEVICE PERFORMANCE

The LBC MFG "EZ-Tank" is a proven disinfection device that meets the applicable requirements of NSF standard 46 for Chlorine disinfection devices. The EZ-Tank is listed as a certified chlorine disinfection device for secondary treated effluent. Certification requires the device to be used with 6-10% sodium hypochlorite (household bleach) The EZ-Tank Disinfection device is a gravity flow product that applies disinfectant to a holding tank as the water level rises thus giving the ultimate amount of contact time for the disinfectant to work.

THE LIQUID CHLORINATION PROCESS

LBC Manufacturing designed and built the "EZ-Tank" to provide years of trouble-free service. It is constructed from durable Polyethylene material which can withstand the corrosive nature of Sodium Hypochlorite (Household Bleach). It has been tested to NSF/ANSI Std 46 and has proven to function more consistently, at a lower operating cost, than any other disinfection method.


The basic function of the Liquid Bleach Chlorinator is to introduce disinfectant to the effluent water in the Holding/Pump tank as the effluent enters. The longer the contact time the disinfectant has to interact with pathogens, the better it disinfects. The ideal method is maximum contact time for minimal pathogen survival.



RE: 2123 Andalusia Alto Lago 1 Lot 45

Dear Property Owner & Agent,

Thank you for your submission. We have reviewed the planning materials for the referenced permit application, and unfortunately, they are insufficient. To proceed with processing this permit, we require the following:

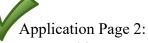

- a. This property is part of a subdivision that has an existing CZP.
- b. Does your design comply with the CZP?
- 2. Revise accordingly and resubmit.

If you have any questions, you can email me or call the office.

Thank You,

Brandon Olvera Designated Representative OS0034792

Comal County www.cceo.org f: 830-608-2078 e: olverb@co.comal.tx.us



Signature of Designer

ON-SITE SEWAGE FACILITY APPLICATION


195 DAVID JONAS DR NEW BRAUNFELS, TX 78132 (830) 608-2090 WWW.CCEO.ORG

Planning Materials & Site Evaluation as Required Completed E	By Garrett R. Winters R.S #5213					
System Description Aerobic System W/ Spray						
Size of Septic System Required Based on Planning Materials &	& Soil Evaluation					
Tank Size(s) (Gallons) 600GPD	Absorption/Application Area (Sq Ft) 6842					
Gallons Per Day (As Per TCEQ Table III) 360						
(Sites generating more than 5000 gallons per day are required to obtain	in a permit through TCFQ.)					
Is the property located over the Edwards Recharge Zone? (If y is, the planning materials must be completed by a Registered Sar Is there an existing approved for the City is, the R.S. or P.E. Certify the SSF omphilis there at least one a certify the SSF omphilis there at least one a certify the SSF omphilis there at least one a certify the SSF omphilis there is no existing the P, which is no existing the P, which is sued for the propose of the SAP has sued for the SAP ha						
Is the property located over the Edwards Contributing Zone? Is the e an existing TCEQ approval CZP for the property? (If yes, the P.E. or R.S. shall certify that the OSSF design complies will there is no existing CZP, does the proposed development acc (If yes, the R.S. or P.E. shall certify that the OSSF design will comply issued for the proposed OSSF until the CZP has been approved by the Is this property within an incorporated city? Yes No	Yes No th all provisions of the existing CZP.) tivity require a TCEQ approved CZP? Yes No with all provisions of the proposed CZP. A Permit to Construct will not be e appropriate regional office.)					
By signing this application, I certify that: - The information provided above is true and correct to the best of r	GARRETT R. WINTERS 5213 Constant Cons					

4/9/2025

Date

GW Septic Designs

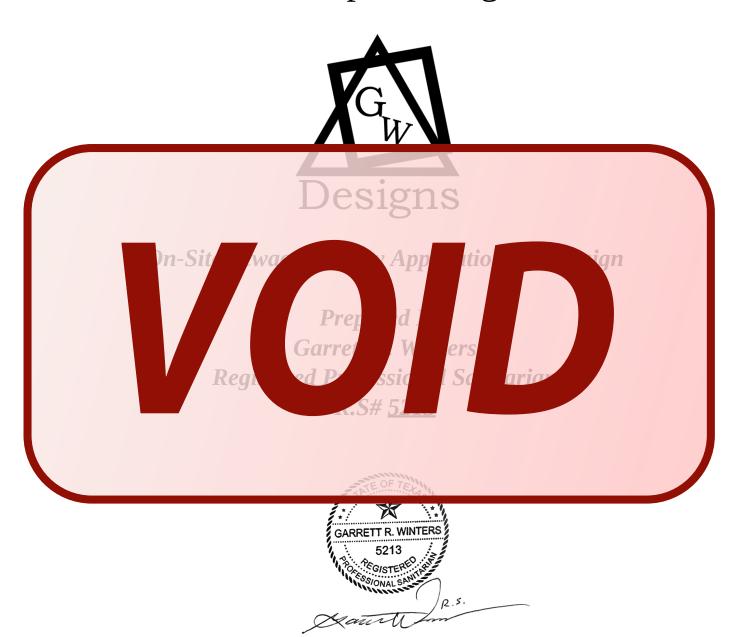

Contact Information

Phone: (210) 854-2673

Email: Gwintersseptics@gmail.com

Owner/Site Location

Owner/Builder: PARKS BILLY & ERIN

Address: 2123 Andalusia Canyon Lake, TX 78133

Subdivision: ALTO LAGO 1

Lot: 45

DATE: 4/9/2025

LOT DESCRIPTION

The proposed method of wastewater treatment is aerobic treatment with spray irrigation. The sizing of the OSSF was determined as specified in the Texas Commission on Environmental Quality (TCEQ) CHAPTER 285.33 (C)(2). Water saving devices are assumed for the septic system design. This site is not within the 100-Year flood plain (see

This design was performed in conformance with Chapter 285 of the Texas Commission on Environmental Quality. I have performed a thorough site visit of the proposed lot as a Professional Registered Sanitarian and Site Evaluator in accordance with Chapter 285, Subchapter D, regarding Recharge Features, of the Texas Commission on Environmental Quality.

System Samuary

- 600gp bic treat
- Manua R contro
- 20gpm ersible ent pr
- SCH40 ewer
- 1" purple Sf upply li
- Liquid Classica Z Tank)
- K-Rain G Pop-up Spr not to ex JPSI.
- Sprinkler te Plan Page*
- Visual and alarms monitoring and aerato re pla and aerato

Wastewater Design Flow

Structure: 3,662sf Single Family Residence

Bedrooms: 3

Wastewater Usage Rate: 360GPD

Аррисаціон кате: 0.064

Application Area Required: 5,625sf Actual Application Area: 6,842sf

System Components

Pretreatment Tank: 500gal

Pump Tank: 800gal Aeration Tank: 600gpd

Pump: C1 Series Mid suction Or equivalent Pump tank reserve minimum: 120gal



Potable Water Lines

Potable water lines must be at a minimum distance of 10 feet from OSSF components. If a water line is within 10 feet, it must be sleeved with 2" SCH40 PVC Pipe in order to provide equivalent protection of a 10' separation in compliance with TAC chapter 290, Subchapter D, Rules for Public Drinking Water Systems.

Landscaping

The native vegetation in the distribution area should consist of low-level shrubs, plains grass, bluestem, or Burda. The entire application area must maintain a ground cover after construction. Exposed rock will be covered when in the application area with fine soil such as sandy loam.

If the slope in the drain field area is greater than 15% or is complex, the area is unsuitable for the disposal method, suitable fill shall be brought into the field area to meet this requirement. Surface application systems may apply treated and disinfected effluent upon areas with existing vegetation. If any ground within the proposed surface application area does not have vegetation, that bare area shall be seeded or covered with sod before system startup. The vegetation area does not have vegetation growth.

Installation

Electrical Components

All electrical wiring shall conform to the requirements of the National Electric Code (1999) or under any other standards approved by the executive director. Additionally, all external wiring shall be installed in approved, rigid, non-metallic gray code electrical conduit. The conduit shall be buried according to the requirements in the National Electric Code and terminated at a main circuit breaker panel or sub-panel. Connections shall be in approved junction boxes. All electrical components shall have an electrical disconnect within direct vision from the place where the electrical device is being serviced. Electrical disconnects must be weatherproof (approved for outdoor use) and have maintenance lockout provisions.



Maintenance Requirements

The homeowner is primarily responsible for maintaining a properly functioning aerobic treatment system. The installer is responsible for furnishing the homeowner with the installation manual and instructing the homeowner on proper use for this type of OSSF. The following provisions are required by the homeowner:


- A maintenance contract must be maintained for the first 2 years by a licensed maintenance contractor.
- A constant supply of chlorine must be provided to the OSSF system.
- The owner must prohibit the discharge of grease into the OSSF system.
- Keep the spray area mowed and tank area free of ants and weeds.
- Maintain all faucets and toilets inside the home free of leaks.
- Maintaining the pretreatment tanks by pumping them out every 3-5 years to avoid sludge buildup.

wantenance contract


For any OSSF with a pump, the installer shall provide the Designated Representative with proof of an executed a operating properly and that they will provide on-going maintenance company will verify that the system is operating properly and that they will provide on-going maintenance of the installation. The initial contract will be for a minimum of 2 years. A maintenance contract will authorize the Maintenance Company to maintain and repair the system as needed. The owner must continuously maintain a signed written contract with a valid maintenance company of the data of the company of the data of

Affida

Prior to the Council, a substituting of the Council, a substituting of the Council, and the council, and the council, and the council, accordant of the council, accordant of

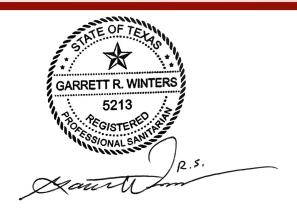

The following design is intended to follow and meet the TCEQ 30 TAC 285 OSSF Regulations. The performance of this system cannot be guaranteed even though all provisions of 30 TAC 285 have been met or exceeded

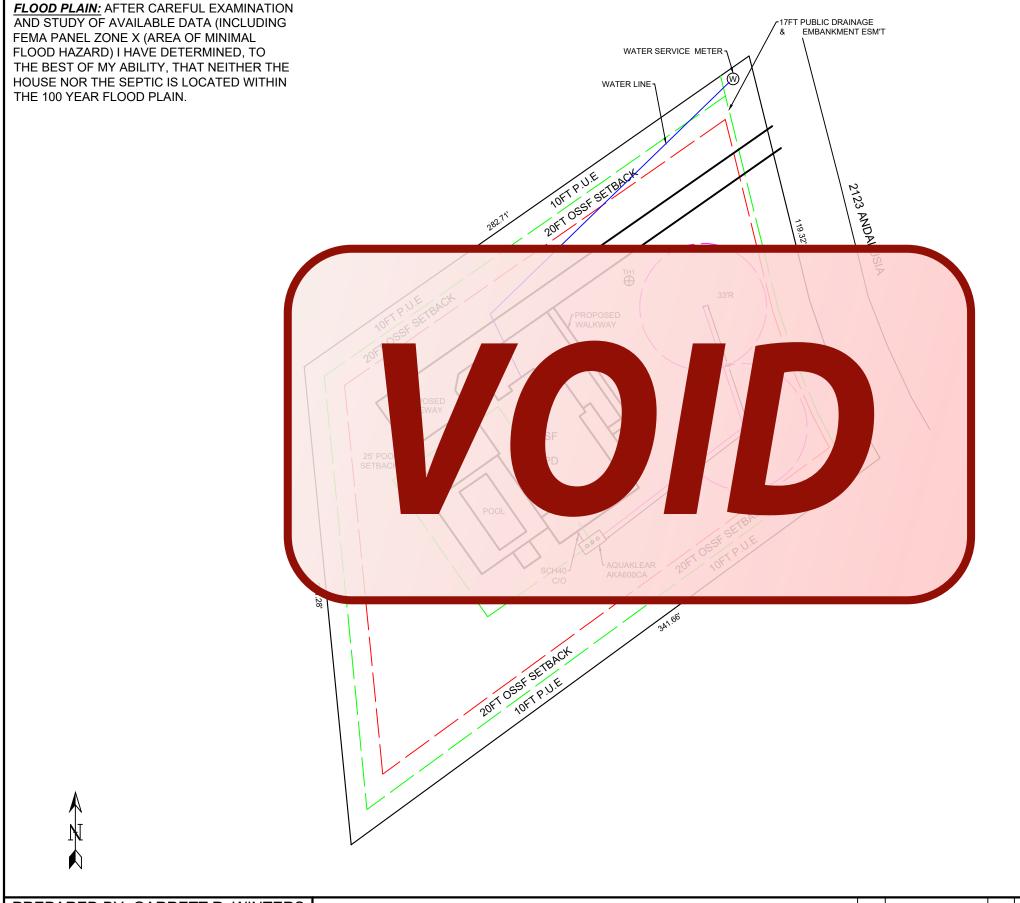

OSSF INFORMATION

- STRUCTURE: 3,662SF SINGLE FAMILY RESIDENCE
- BEDROOMS: 3
- DAILY WASTEFLOW: 360GPD
- TANK MANUFACTURER: AQUAKLEAR AKA600CA
- MINIMUM SPRINKLER COVERAGE: 5,625SF
- ACTUAL COVERAGE AREA: 6,842SF

NOTES


- TANK IS TO PLACED AT LEAST 5' FROM STRUCTURES
- ALL POTABLE WATER LINES SHALL BE A MINIMUM OF 10' FROM ANY PART OF THE OSSF
- SEWER LINE WILL BE SCH 80 PVC OR SLEEVED WITH SCH 40 PIPE WHERE IT IS WITHIN 5' OF OR CROSSES UNDER DRIVEWAYS, STRUCTURES, AND SURFACE IMPROVEMENTS TO PROVIDE EQUIVALENT PROTECTION UNDER SETBACK REQUIREMENTS OF TAC 285.
- A MINIMUM OF 1/4" PER FOOT OF FALL IS REQUIRED FROM STRUCTURE TO ATU
- SPRINKLER HEADS MAY NOT SPRAY
 WITHIN 10' OF TREES. UNDER NO
 CIRCUMSTANCE SHALL FOOD CROPS BE
 PLANTED IN THE SPRAY AREA
- SPRAY RADIUS SHALL MAINTAIN AT LEAST 100' FROM PRIVATE WELLS, 150' FROM PUBLIC WELLS. (TANKS 50' MIN)
- SYSTEM SHALL INCLUDE BOTH AUDIBLE AND VISUAL ALARMS TO INDICATE HIGH WATER AND AIR FAILURE
- THE AMOUNT OF WASTEWATER FLOW OF THE STRUCTURE(S) ON THIS DESIGN SHALL NOT SURPASS THE PERMITTED FLOW RATE
- ANY SURFACE ROCKS SHALL BE COVERED WITH SOIL THAT IS CAPABLE OF GROWTH
- NO SURFACE IMPROVEMENTS ARE TO BE WITHIN THE SPRAY AREA
- THIS DESIGN MEETS ALL
 REQUIREMENTS OF THE TEXAS
 COMMISSION ON ENVIRONMENTAL
 QUALITY OSSF REGULATIONS
- THIS SITE PLAN IS EXPRESSLY
 INTENDED FOR ON-SITE SEWAGE
 FACILITY (OSSF) USE ONLY AND SHOULD
 NOT BE UTILIZED OR CONSTRUED FOR
 SURVEYING PURPOSES. ITS PURPOSE IS
 TO ACCURATELY REPRESENT THE
 LAYOUT AND DESIGN OF THE SEWAGE
 SYSTEM WITHIN THE SPECIFIED
 PROPERTY BOUNDARIES FOR
 REGULATORY AND OPERATIONAL
 COMPLIANCE.

PREPARED BY: GARRETT R. WINTERS R.S #5213

OWNER: PARKS BILLY & ERIN

ADDRESS: 2123 Andalusia Canyon Lake, TX 78133 Subdivision: ALTO LAGO 1


LOT: 45

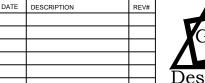

SCALE:1"- 50'

DATE: 4/9/2025



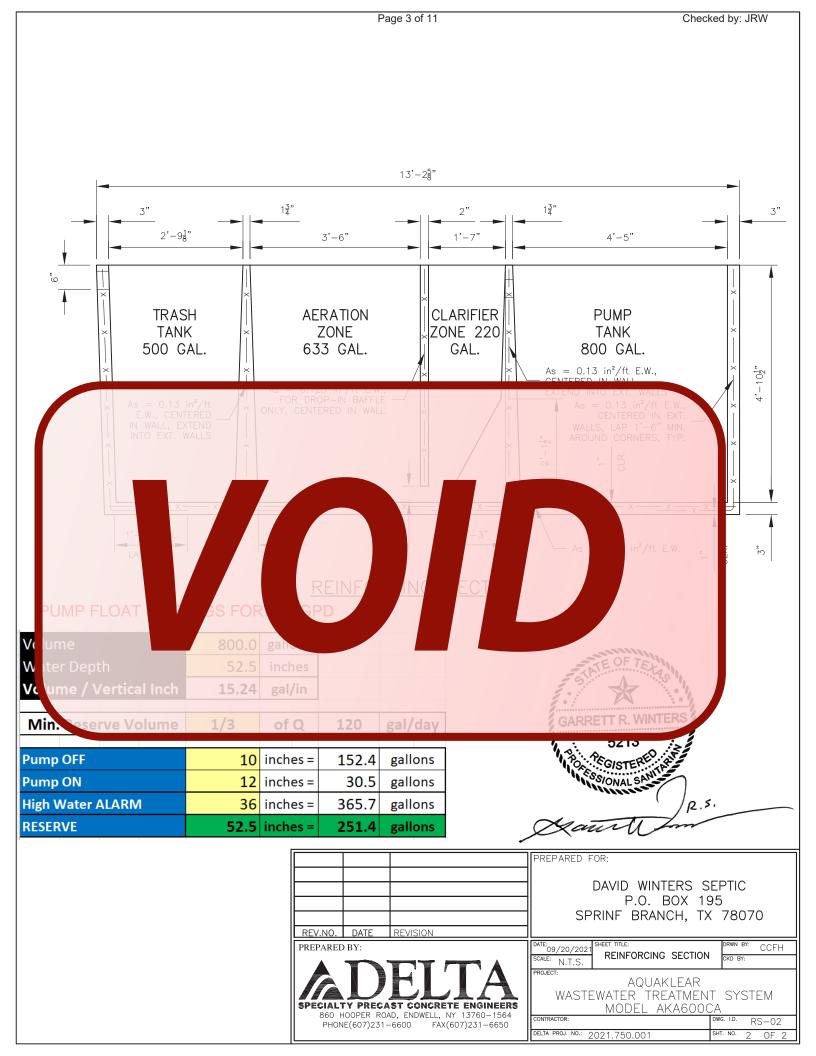



ON-SI

Received Brandon Mark Olvera 10/06/2025 2:15:58 PM

195 DAVID JONAS DR NEW BRAUNFELS, TX 78132 (830) 608-2090 WWW.CCEO.ORG

Planning Materials & Site Evaluation as Required Completed E	3y Garrett R. Winters R.S #5213
System Description Aerobic System W/ Spray	
Size of Septic System Required Based on Planning Materials &	≩ Soil Evaluation
Tank Size(s) (Gallons) 600GPD	Absorption/Application Area (Sq Ft) 6842
Gallons Per Day (As Per TCEQ Table III) 372	
(Sites generating more than 5000 gallons per day are required to obtain	mra permit tirrough roeQ.)
Is the property located over the Edwards Recharge Zone? (If yes, the planning materials must be completed by a Registered Salahaman and the second to the se	nitarian (R.S.) or Professional Engineer (P.E.))
Is there an existing TCE broved W/ or the (If yes, the R.S. or P.E. shall be fy that the AF de mplies with the	pvision ne exi VPAP.)
Is there at least one acre ingle by dw as per 285.	4)? [es [b
If there is no existing WP/ (If yes, the R.S. or P.E. shall be issued for the proposed O	red TCE proved WF Yes N all proved s of the losed WF Permit to Construct w not approved.
Is the property located over the Edwards Contributing Zone? (as there are existing TCEQ approval CZP for the property?	
(If yes, the P.E. or	
If there is no existing CZP, does the proposed development ac (If yes, the R.S. or P.E. shall certify that the OSSF design will comply issued for the proposed OSSF until the CZP has been approved by the	with all provisions of the proposed CZP. A Permit to Construct will not be
Is this property within an incorporated city? Yes No	GARRETT R. WINTERS
If yes, indicate the city:	5213 REGISTERED ROTONAL SAMPLE P. S.
By signing this application, I certify that:	

Signature of Designer

- The information provided above is true and correct to the best of my knowledge.


9/29/2025

Date

- I affirmatively consent to the online posting/public release of my e-mail address associated with this permit application, as applicable.



GW Septic Designs

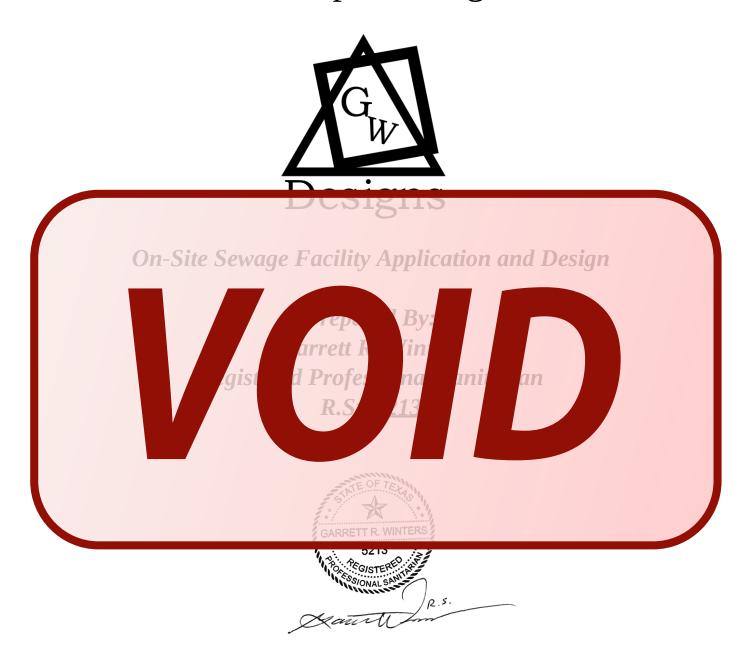

Contact Information

Phone: (210) 854-2673

Email: Gwintersseptics@gmail.com



Owner/Site Location

Owner/Builder: PARKS BILLY & ERIN

Address: 2123 Andalusia Canyon Lake, TX 78133

Subdivision: ALTO LAGO 1

Lot: 45

DATE: 4/9/2025

LOT DESCRIPTION

The proposed method of wastewater treatment is aerobic treatment with spray irrigation. The sizing of the OSSF was determined as specified in the Texas Commission on Environmental Quality (TCEQ) CHAPTER 285.33 (C)(2). Water saving devices are assumed for the septic system design. This site is not within the 100-Year flood plain (see site plan). Water to the property will be serviced by Public Water Supply

This design was performed in conformance with Chapter 285 of the Texas Commission on Environmental Quant I have performed a thorough site visit of the proposed lot as a Professional Registered Sanitarian and Site Evaluator in accordance with Chapter 285, Subchapter D, regarding Recharge Features, of the Texas Commission on Environmental Quality.

System Summary

- 600g obic trea unit
- Manu IR contr er
- 20gpr nersib tent r
- SCH40 Sewe
- 1" pur C S supply
- Liquid n Z Tank)
- K-Rain Pop-up Sp s not to e OPSI.
- Sprinkle dite Plan Page
- Visual a graph alarms monitoring and aerat graph graph and location.

Wastewater Design Flow

Structure: 3,662sf Single Family Residence + POOL HOUSE (12GPD)

Bedrooms: 3

Wastewater Usage Rate: 360GPD

Application nate: 0.00 i

Application Area Required: 5,813sf Actual Application Area: 6,842sf

System Components

Pretreatment Tank: 500gal Pump Tank: 800gal

Aeration Tank: 600gpd

Pump: C1 Series Mid suction Or equivalent Pump tank reserve minimum: 124gal







Potable Water Lines

Potable water lines must be at a minimum distance of 10 feet from OSSF components. If a water line is within 10 feet, it must be sleeved with 2" SCH40 PVC Pipe in order to provide equivalent protection of a 10' separation in compliance with TAC chapter 290, Subchapter D, Rules for Public Drinking Water Systems.

Landscaping

The native vegetation in the distribution area should consist of low-level shrubs, plains grass, bluestem, or Bermuda. The entire application area must maintain a ground cover after construction. Exposed rock will be covered when in the application area with fine soil such as sandy loam.

suitable fill shall be brought into the field area to meet this requirement. Surface application systems may apply treated and disinfected effluent upon areas with existing vegetation. If any ground within the proposed surface application area does not have vegetation, that bare area shall be seeded or covered with sod before system start-up. The vegetation shall be capable of growth before the system start-up.

Installatio

A 3" or 4" so all SCH40 / 26 PV and all mode is slope and will be installed better the tank buse buse being in the between see and tank. All piping from sectoric did tay frain field muneded in class for III soils or III soils

Electrical Components

All electrical wiring shall comorn to the requirements of the National Electric code (1995) of anact any other standards approved by the executive director. Additionally, all external wiring shall be installed in approved, rigid, non-metallic gray code electrical conduit. The conduit shall be buried according to the requirements in the National Electric Code and terminated at a main circuit breaker panel or sub-panel. Connections shall be in approved junction boxes. All electrical components shall have an electrical disconnect within direct vision from the place where the electrical device is being serviced. Electrical disconnects must be weatherproof (approved for outdoor use) and have maintenance lockout provisions.





Maintenance Requirements

The homeowner is primarily responsible for maintaining a properly functioning aerobic treatment system. The installer is responsible for furnishing the homeowner with the installation manual and instructing the homeowner on proper use for this type of OSSF. The following provisions are required by the homeowner:

- A maintenance contract must be maintained for the first 2 years by a licensed maintenance contractor.
- A constant supply of chlorine must be provided to the OSSF system.
- The owner must prohibit the discharge of greace into the OCCE out
- Keep the spray area mowed and tank area free of ants and weeds.
- Maintain all faucets and toilets inside the home free of leaks.
- Maintaining the pretreatment tanks by pumping them out every 3-5 years to avoid sludge buildup.

Maintena Contract

For any OSS a pump, staller with ignated essents attribe executed two-year full-ser aintenal intract Auired by the Q. The tenan inpany with that the system is oping proportion of the will provide the graph ance of installation initial contract will be for a normal with the Montane Comportant and repair the system is on the original and the maintenance are shall supported by the original state of the date service. The original state of the date service of the dat


Affidavit

Prior to issuance of a permit, a certified copy of an affidavit must be submitted to the County Clerk's office. The affidavit is a recorded file in reference to the real property deed on which the surface application is installed on the property. The permit issued to the previous owner of the property being transferred to the new owner in accordance with §285.20(5) of the TCEQ OSSF Rules. The permit will be issued in the name of the OSSF. The transfer of an


OSSF permit under this section shall occur upon actual transfer of the property on which the OSSF is located unless the ownership of the OSSF has been severed from the property.



The following design is intended to follow and meet the TCEQ 30 TAC 285 OSSF Regulations. The performance of this system cannot be guaranteed even though all provisions of 30 TAC 285 have been met or exceeded

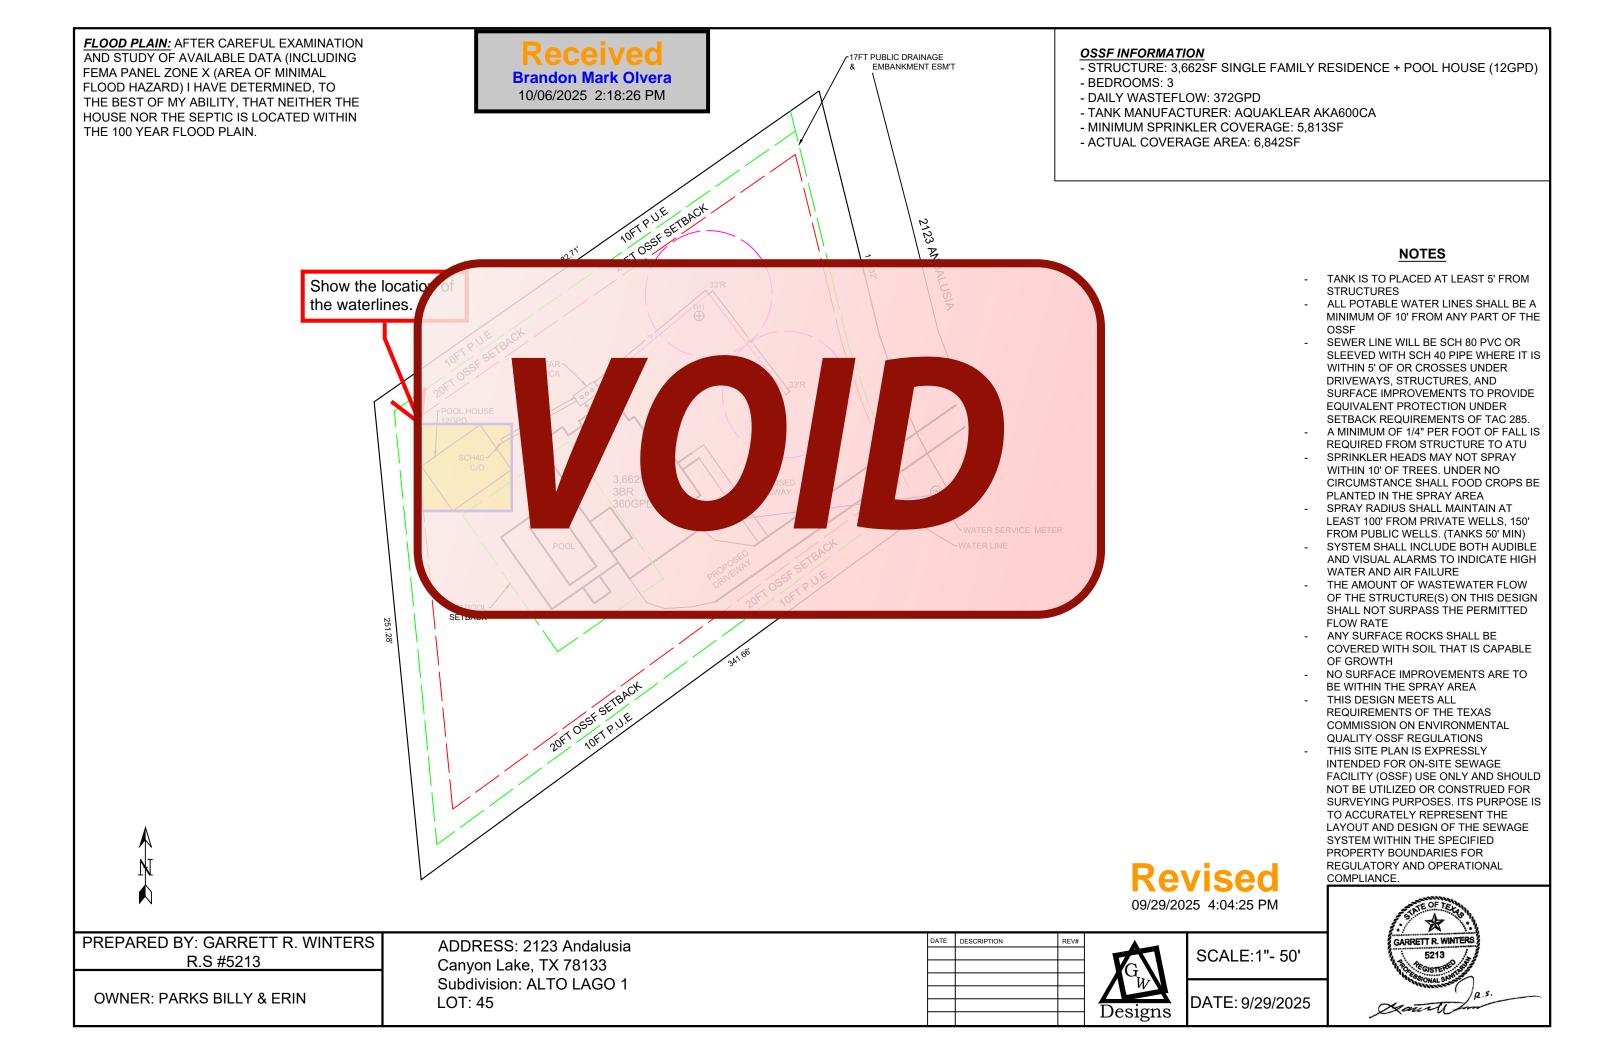

Received Brandon Mark Olvera 10/06/2025 2:18:29 PM

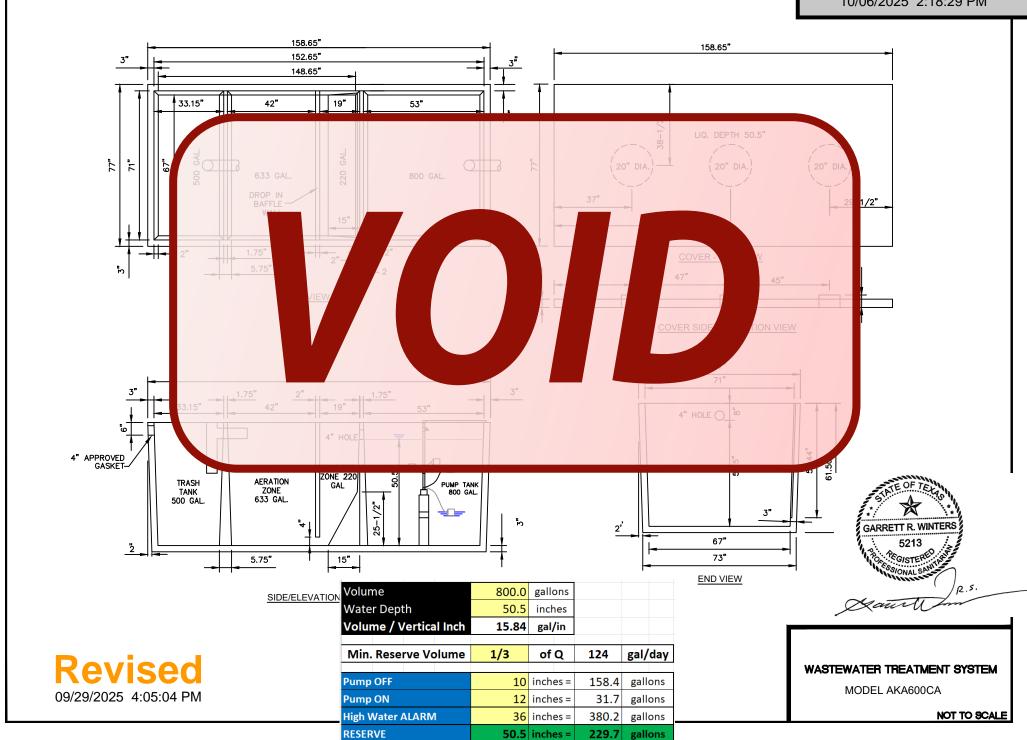

195 David Jonas Dr, New Braunfels, Texas 78132 (830)608-2090

Address:			
Legal Description:			

Dear Property Owner & Agent,

Thank you for your submission. We have reviewed the planning materials for the referenced permit application, and unfortunately, they are insufficient. To proceed with processing this permit, we require the following:

118598.pdf Markup Summary 10-6-2025


Brandon Mark Olvera (2)



Subject: Group Page Label: 3

Checkmark: Unchecked Author: Brandon Mark Olvera Date: 10/6/2025 2:25:04 PM



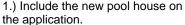

2.) how was the 12GPD determined?

3.) Include the sq.ft. of heated/cooled space



Subject: Group

Page Label: 2123 Andalusia-Layout1

Checkmark: Unchecked Author: Brandon Mark Olvera Date: 10/6/2025 2:33:11 PM



Show the location of the waterlines.

Docusign Envelope ID: AB07FAEE-AD92-489F-9F83-E71619B3BBA5

COMAL COUNTY ENGINEER'S OFFICE

ON-SITE SEWAGE FACILITY APPLICATION

195 DAVID JONAS DR NEW BRAUNFELS, TX 78132 (830) 608-2090 WWW.CCEO.ORG

Date	RECEIN By Kathy	/ED Griffin at 10:50 am, Apr 25, 2025			Permit Num	nber118	8598		
1. APPL	ICANT	AGENT INFORMATION	ON						
Owner N	Vame	Billy and Erin Parks		Agent Name	David Winters	s Septics LLC).	_	
Mailing	Address	31736 Johike Rd.		Agent Address	P.O Box 195			_	
City, Sta		Magnolia, TX 77355		City, State, Zip	Spring Branc	h, TX 78070		_	
Phone #	7	281-796-8965		Phone #	830-935-247	_			
Email		bparks04@gmail.com		Email	Wintersseption	s@gvtc.com		_	
2. LOCA	NOITA								
Subdivis	sion Na	me Alto Lago			Unit 1	Lot 45	Block	-	
Survey	No	Abstract Number				Acreage	, ,,,,,		
Addre	2123 /								
3. T		VELOPMENT							1
Si									
T,		Construction (House, Mo	bile, RV, Etc.) House		1.) Include	e the new	pool house	on the ap	plica
N		of Bedro 3							
In		Sq Ft of Area 366							
No		e Family ential							
(P		materials r ow adv	and ar	ing the requ	treatm	s and dis	sposa		
T		acility							
0		Factories, he	ools, Par - In	dicate Nu of Oc	s				
R		nts, Loung	- Indicate I	Seats					
Н		otel, Hospita	ome - Indicat						
Т		ailer/RV Parks - Indicate	Number of Spaces						
N									
									1
Estin.		ost of Construction: \$ 1,	149,982	(Structure Only)	Engineers (119	CACE) flower	no opcoment?		
	es 🖂	No (If yes, owner must p	rovide approval from USA	CF for proposed OSSF impr	ovements within the	ne USACE flows	ige easement)		
	es 🛆			nwater					
		Specializated Security	Ivate vven rtan	TWG.Co.					
		OF OWNER oplication, I certify that:							
- The cor facts. I	mpleted certify th	application and all addition nat I am the property owner	al information submitte r or I possess the appro	d does not contain any fa opriate land rights necess	lse information a ary to make the	and does not c permitted impr	onceal any material rovements on said		
site/soi	zation is	hereby given to the permit ion and inspection of priva	te sewage facilities						
by the	Comal C	at a permit of authorization county Flood Damage Prev	ention Order.					u	
- I affirm	atively co	onsent to the online posting	g/public release of my e	-mail address associated 4/	with this permit 17/2025	application, as	s applicable.		
<u>C:</u>	h f. /	O'By Age		Date 4/	17/2025		Page 1 of	2	
Signa	iture of (Owner CTED TRIBOSTONAL ROSET		Date			Revised January 20		

LIQUID CHLORINATOR OPERATION AND MAINTENANCE

It is the Owner's Responsibility to operate and maintain the Liquid Chlorinator to the best of their ability.

If Service is required, refer to the Data/Service Plate located on the Fill Lid of the Liquid Chlorinator.

The Liquid Chlorinator uses 6-10% Sodium Hypochlorite (Household Bleach). Do not use any other products and or chemicals other than specified. Always maintain a constant supply of disinfectant / Bleach in the Chlorinator Housing at all times. The rate of disinfectant/Bleach usage will vary with individual homeowner water usage. If disinfectant usage increases or decreases, call the service provider.

If flood waters, ants, chemicals etc.. other than Sodium Hypochlorite, enters the Chlorinator Housing, call for service.

****Alwavs use Personal Protective Equipment when Filling or Servicing the Chlorinator****

MONTHLY: Open the Chlorinator Fill Lid and Visually Inspect the liquid level the chlorine reservoir. Maintain a constant supply of Sodium Hypochlorite (Household Bleach) in the Chlorinator Housing and reservoir at all times. Check Sprinkler discharge for Chlorine redidual. If Service is required, refer to the Data/Service Plate located on the Fill Lid of the chlorinator reservoir

PERIODICALLY: Open the Chlorinator Fill Lid and Visually Inspect the Chlorinator for debris such as dirt, grass clippings etc. Check Sprinkler discharge for Chlorine residual. If Service is required, refer to the Data/Service Plate located on the Fill Lid of the Chlorinator reservoir.

YEARLY: Visually inspect the Chlorinator Housing for any damage from lawnmowers, etc. Remove dirt/ant build up , grass, etc. from Chlorinator Housing Fill Lid. Check Sprinkler discharge for Chlorine residual.

If Service is required, refer to the Data/Service Plate located on the Fill Lid of the Chlorinator reservoir

FOR INTERMITTENT PERIODS OR EXTENDED PERIODS OF NON-USE

The EZ Tank is designed to function under normal use or Intermittent periods of use. If periods of non use exceed 6 months, drain Chlorinator Housing and refill with 6-10% Sodium Hypochlorite. If Service is required, refer to the Data/Service Plate located on the Fill Lid of the Chlorinator reservoir.

Comal County Web Map





Notice of confidentiality rights: If you are a natural person, you may remove or strike any or all of the following information from this instrument before it is filed for record in the public records: your Social Security number or your driver's license number.

CASH WARRANTY DEED

THE STATE OF TEXAS

KNOW ALL MEN BY THESE PRESENTS:

COUNTY OF COMAL

THAT TRACEY BILLIAN KRAUSE, for and in consideration of the sum of TEN AND NO/100 Dollars (\$10.00) and other good and valuable consideration to the undersigned paid by the Grantees, BILLY PARKS AND SPOUSE, ERIN PARKS, herein named, the receipt of which is hereby acknowledged, has GRANTED, SOLD and CONVEYED, and by these presents do GRANT, SELL and CONVEY unto BILLY PARKS AND SPOUSE, ERIN PARKS, all of the following described real property in Comal County, Texas, to-wit:

Lot 45, ALTO LAGO, UNIT 1, a subdivision situated in Comal County, according to the map or plat thereof, recorded in Document No. 201606049273, in the Records of Maps and Plats, Comal County, Texas.

TO HAVE AND TO HOLD the above-described premises, together with all and singular the rights and appurtenances thereto in anywise belonging unto the said Grantees, their heirs and assigns forever; and I do hereby bind myself, my heirs, executors and administrators to WARRANT AND FOREVER DEFEND all and singular the said premises unto the said Grantees, their heirs and assigns, against every person whomsoever lawfully claiming or to claim the same or any part thereof.

This conveyance is made and accepted subject to the following matters, to the extent same are in effect at this time: Any and all restrictions, covenants, conditions, easements, set back lines, agreements, and outstanding royalty and mineral reservations, if any, relating to the hereinabove described property, but only to the extent they are still in effect, shown of record in the hereinabove mentioned County and State; and to all zoning laws, regulations and ordinances of municipal and/or other governmental authorities, if any, but only to the extent that they are still in effect, relating to the hereinabove described property.

Grantees herein assume the payment of all taxes for the year of 2025 and subsequent years.

Executed this 18th day of March, 2025.

GRANTOR:


WRACEY BILLIAN KRAUSE

ACKNOWLEDGMENT

STATE OF TEXAS

COUNTY OF BEXAR

This instrument was acknowledged before me on the 18th day of March 2025, by TRACEY BILLIAN KRAUSE.

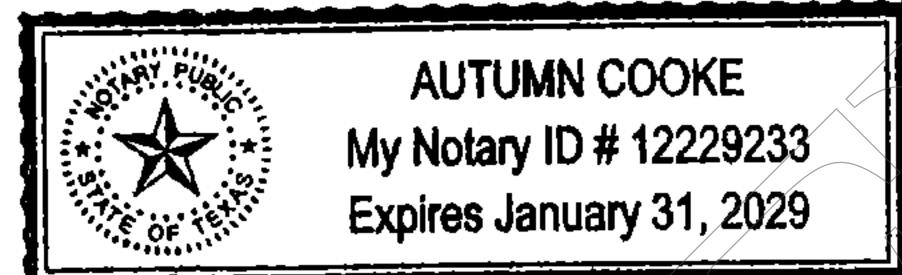

Notary Public In and for the State of Texas

GRANTEES' MAILING ADDRESS: 31736 Johlke Road Magnolia, TX 77355

PREPARED IN THE LAW OFFICE OF: Jackie Lynn Ward, Attorney at Law, PLLC 8131 W. Hausman Rd., Suite 101 San Antonio, Texas 78249

Filed and Recorded
Official Public Records
Bobbie Koepp, County Clerk
Comal County, Texas
03/19/2025 04:08:30 PM
TERRI 2 Pages(s)
202506007899

