



**MANDATORY 2' FLEXIBLE PAVEMENT BUFFER (HOT MIX, BASE OR GRAVEL)**


**PLAN OF DRIVEWAY CONNECTION  
CONCRETE**

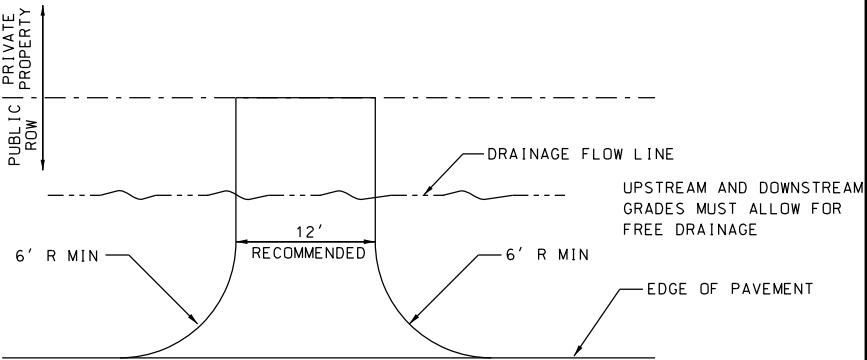

**PLAN OF DRIVEWAY CONNECTION  
ASPHALT**

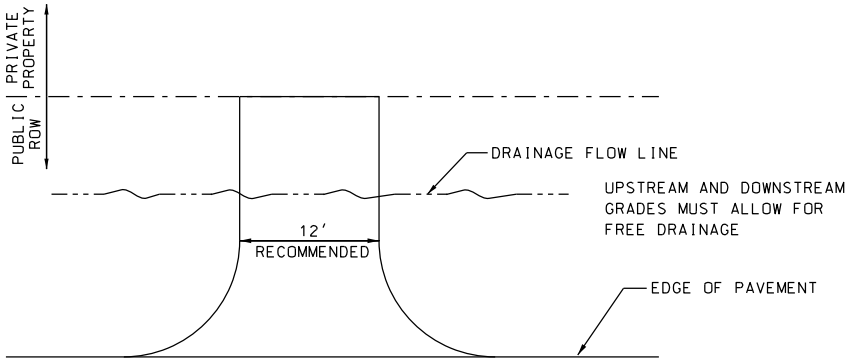

**PLAN OF DRIVEWAY CONNECTION  
DIRT OR BASE**

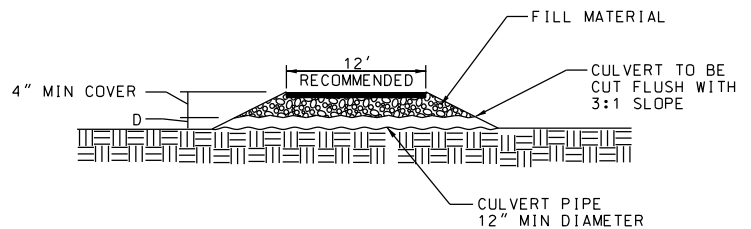

**DRIVEWAY WITH CULVERT  
CROSS SECTION**

**NOTES:**

DRAINAGE SHALL BE ADDRESSED BY ONE OF THREE OPTIONS:

- 1) DIP
- 2) CONSTANT SLOPE
- 3) CULVERT

IT IS RECOMMENDED THAT A CULVERT TYPE DRIVEWAY BE USED ONLY WHEN EXTREME CONDITIONS PREVENT THE USE OF A DIP OR CONSTANT SLOPE FROM BEING FEASIBLE. CONSULT WITH COMAL COUNTY ENGINEER'S OFFICE FOR APPLICATION TO LOCAL CONDITIONS.

**NO OTHER IMPROVEMENTS THAT PROJECT ABOVE EXISTING GRADE SHALL BE ALLOWED WITHIN THE COUNTY RIGHT OF WAY.**

**WATER MUST FLOW FREELY THROUGH CULVERT PIPE OR OVER DIP TYPE DRIVEWAY.**

**IT IS RECOMMENDED THAT THE CONTRACTOR CONTACT THE COMAL COUNTY ENGINEER'S OFFICE FOR FOR A PRE-POUR INSPECTION PRIOR TO POURING CONCRETE OR PLACING HOT MIX ASPHALT.**

**POTENTIAL CONCRETE AND ASPHALT CONTRACTORS(\*):**

SILVERADD CONSTRUCTION (830) 639-4439  
 GIBSON CONSULTING (830) 822-4869  
 BACKHOE BOB (830) 935-3388  
 JACK RYAN (830) 899-3200  
 C.B. PAVING (830) 980-2880  
 JCN CONSTRUCTION (830) 228-5025  
 PDO CONCRETE (210) 521-7783

**POTENTIAL PIPE DISTRIBUTORS(\*):**

TX CORRUGATORS (210) 653-1600  
 McCOYS (830) 629-2111  
 HOME DEPOT (830) 625-3334  
 EBERHARDT (830) 625-4616

(\* THESE CONTRACTORS VOLUNTARILY SUPPLIED THEIR NAMES TO COMAL COUNTY. THEY ARE LISTED IN NO PARTICULAR ORDER. THE COUNTY IS NOT RECOMMENDING THESE PARTICULAR CONTRACTORS. IT IS SIMPLY PROVIDING A LIST OF CONTRACTORS TO HELP WITH THE FACILITATION OF DRIVEWAY CONSTRUCTION.

**Comal County  
Road Department**  
 195 David Jonas Drive  
 New Braunfels, TX 78132  
 Phone: (830) 608-2090  
 Fax: (830) 608-2009

**DRIVEWAY DETAIL  
STANDARD**

|                 |           |          |              |
|-----------------|-----------|----------|--------------|
| Date: 08/11/03  | REVISIONS |          | SCALE: NTS   |
|                 | No.       | Date:    |              |
| Drawn by: RHB   | 1.        | 06/08/09 |              |
| Checked by: THH |           |          | Sheet 1 of 1 |